
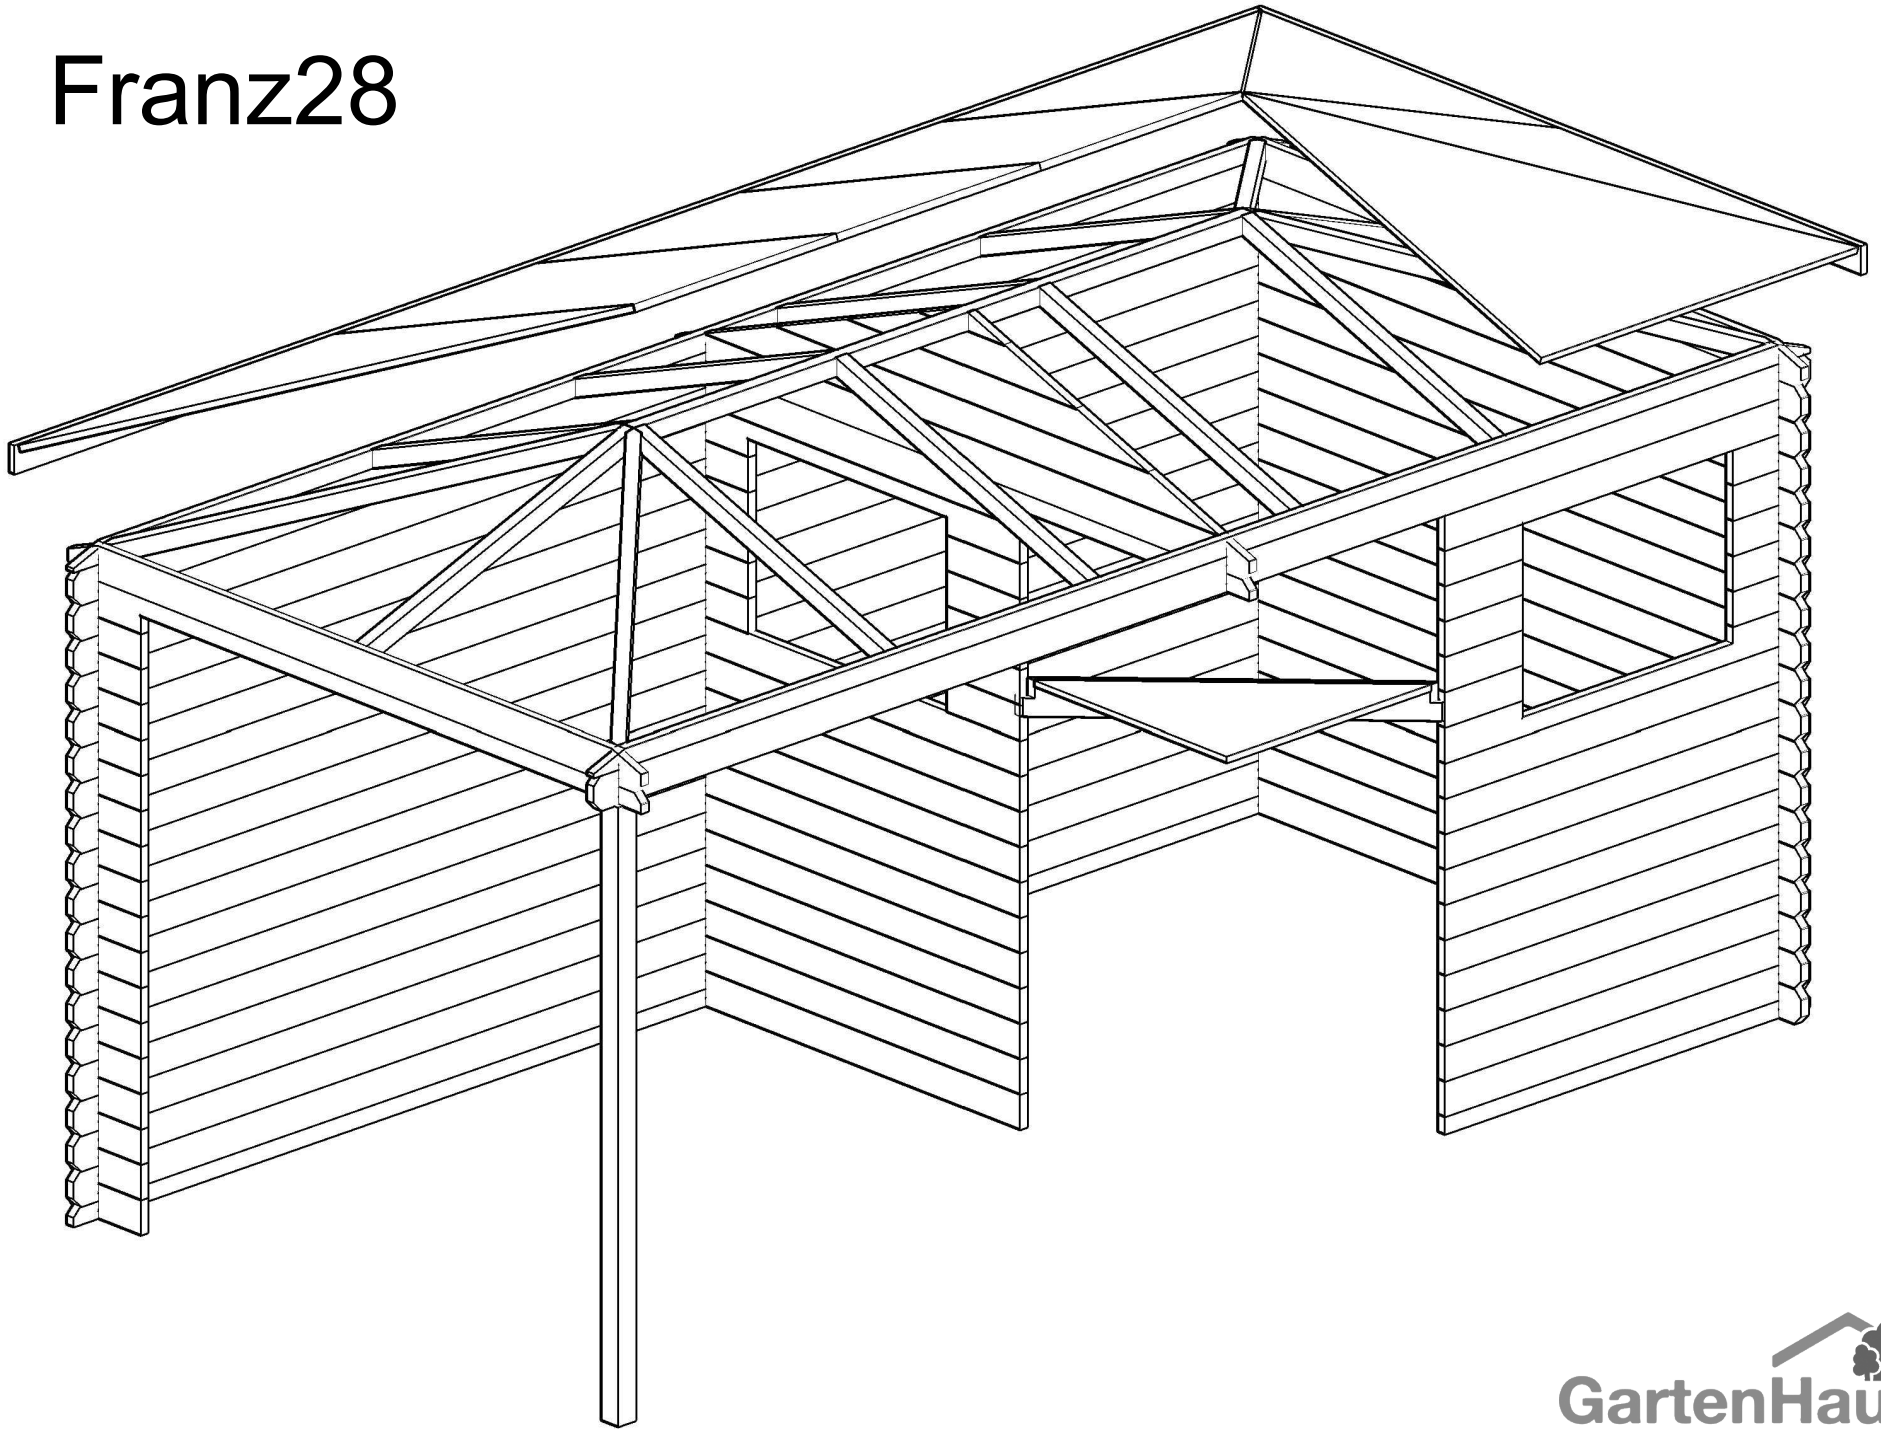
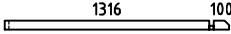
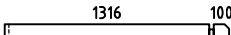
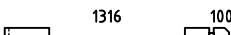
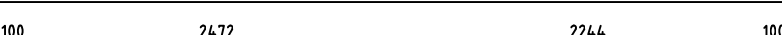
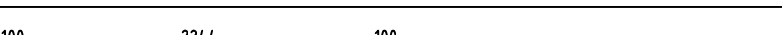
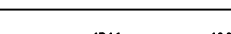
 
 
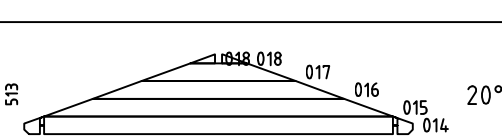
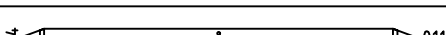
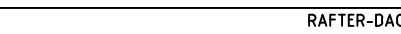
 
 
 
 
 
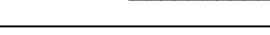
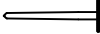
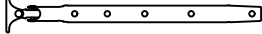
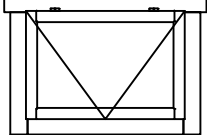
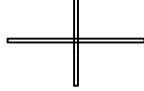
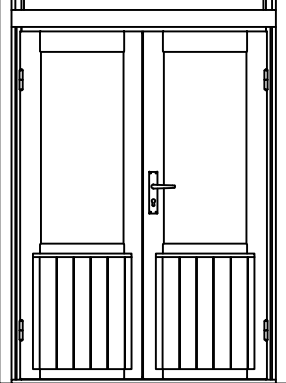
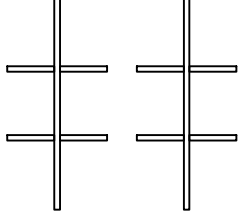
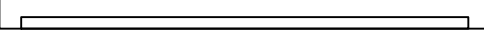
 
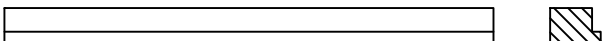
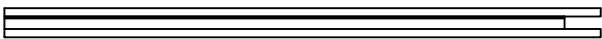



Franz28

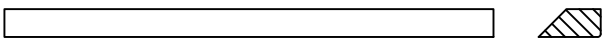


Pos	Specification-Spezifikation-Specificatie Franz28	St.	Profile (mm)	Length (mm)
001		1	28x57	1444
002		22	28x114	1444
003		1	28x114	1444
004		10	28x114	285
005		27	28x114	285
006		19	28x114	5000
007		1	28x57	5000
008		1	28x57	5000
009		1	28x57	5000
010		1	28x114	2500
012		1	28x114	1444
013		1	28x114	2500
019		18	28x114	2500
WA-1		1		
WB-1		1		
WC-1		1		
SR3	RAFTER-DACHSPARREN-DAKSPAR 	1	44x55	2544
SR1	RAFTER-DACHSPARREN-DAKSPAR 	4	44x55	1621
SR2	RAFTER-DACHSPARREN-DAKSPAR 	10	44x55	1192
	+POST 85x85 	1		2040
	Eave Board-Traubret-Dakranden board 	4	18x70	2625
	Eave Board-Traubret-Dakranden board 	2	18x70	2750
	Storm Brace-Sturmleiste 	4	18x40	2000
	Adjustable foot-Stellfuß+Schrauben 4x50 4stück für Post 	1		
Kood	GarteHaus GmbH	Materjal	File Franz28.dwg	Leht 1/3

Pos	Specification-Spezifikation-Specificatie Franz28	St.	Profile (mm)	Length (mm)
PE1	Ceiling Element-Deckenelement-Plafond Element 3 	1	830x1173	
	Double Door Set-Doppeltür Satz-Dubbele Deur Set 	1		
	Nail-Nagel-Spijker 1.2x20 	25	1.2x20	
	Rafter Dowel-Dachsparren Dübel-Houten Plug 	10		
DE2	Roof Panel 2-Dach Elemente 2-Dakpanelen 2 	4	830x1445	
DE3	Roof Panel 2-Dach Elemente 2-Dakpanelen 2 S 	1+1	830x1445	
DE1	Roof Panel-Dach Elemente-Dakpanelen 	4+4	1445x1347	
	Screw-Schraube-Schroef 4x60 	120		
	Ventilation Panel-Lüftungsgitter Set 	1		
WS1	Window Stay-Fensterfeststelle 	2		
	Wood Bolt set for Storm Brace-Holzschraubensatz für Sturmleisten 6x45 	8		
HS1	Wood Bolt set-Holzschraubensatz-Hout Bout 8x80 	10		
W4N 86.5 x60.5	WINDOW 865x605  Window Glazing Bar Fenstersprossen Raamroeden 	2		
DD6P 127.2 x189.1	DOOR 1272x1891  Door Glazing Bar Türsprossen Deurroeden 	1		
	CORNER DOOR SET			
1	Top Jamb 	1	58x42	1272
2	Threshold 	1	58x42	1272
Kood	GarteHaus GmbH	Materjal	File Franz28.dwg	Leht 2/3


Pos	Specification-Spezifikation-Specificatie Franz28		St.	Profile (mm)	Length (mm)
3-4	Vertical Jamb		2	58x42	1891
5-6	Post Set		1+1	42x61	2020
7-8	Cover Slat		2	40x18	1860
9-10	Casting		2	18x95	1500
	Screw-Schraube-Schroef 4x60		16		
	Screw-Schraube-Schroef 5x90		16		
Kood	GarteHaus GmbH	Materjal	File Franz28.dwg	Leht	3/3

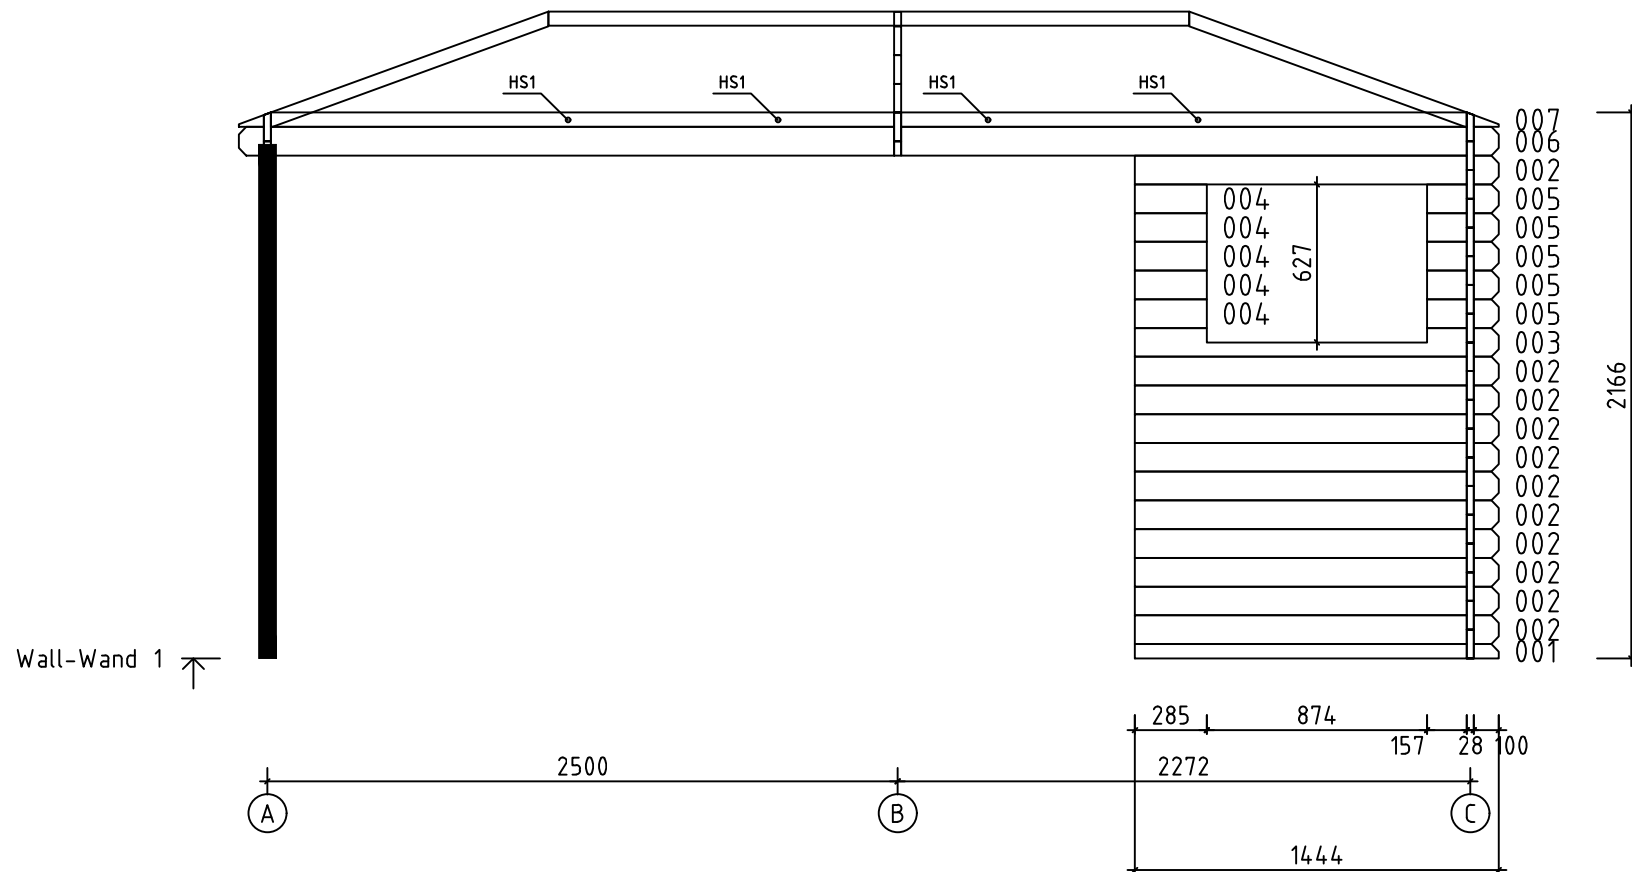


Model Franz28		Drawing WALL-WAND 1		Page 7
 www.gartenhaus-gmbh.de www.gartenhaus.at www.gartenhaus.ch +49 (0) 40 537 9978-50	Drawn by J.Soo	Material 2.8x11.4	Scale 1:30	
	Date 17.01.2019	File Franz28.dwg		

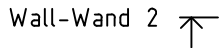


Model Franz28		Drawing WALL-WAND 2		Page 8
 www.gartenhaus-gmbh.de www.gartenhaus.at www.gartenhaus.ch +49 (0) 40 537 9978-50	Drawn by J.Soo	Material 2.8x11.4	Scale 1:30	
	Date 17.01.2019	File Franz28.dwg		

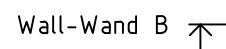

Model Franz28		Drawing WALL-WAND B		Page 4
 GartenHaus GmbH	www.gartenhaus-gmbh.de www.gartenhaus.at www.gartenhaus.ch +49 (0) 40 537 9978-50	Drawn by J.Soo	Material 2.8x11.4	Scale 1:30
		Date 17.01.2019	File Franz28.dwg	




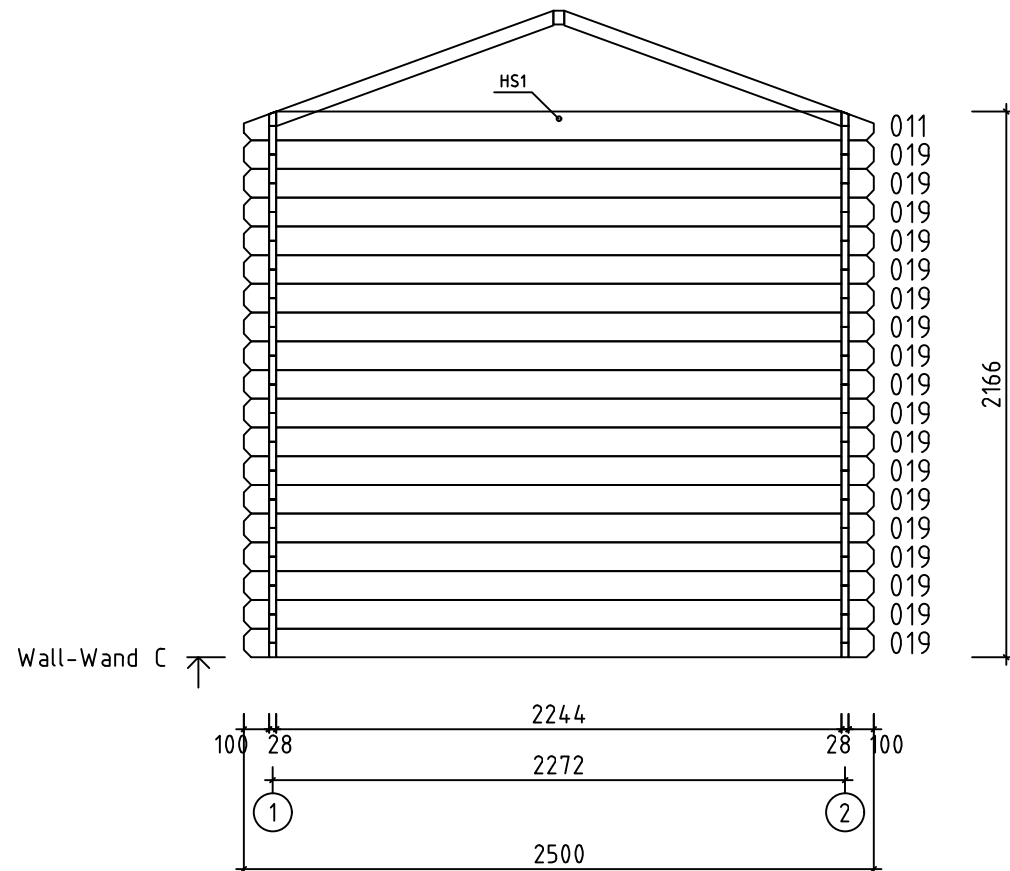



Model Franz28		Drawing WALL-WAND C		Page 5
 www.gartenhaus-gmbh.de www.gartenhaus.at www.gartenhaus.ch +49 (0) 40 537 9978-50	Drawn by J.Soo	Material 2.8x11.4	Scale 1:30	
	Date 17.01.2019	File Franz28.dwg		



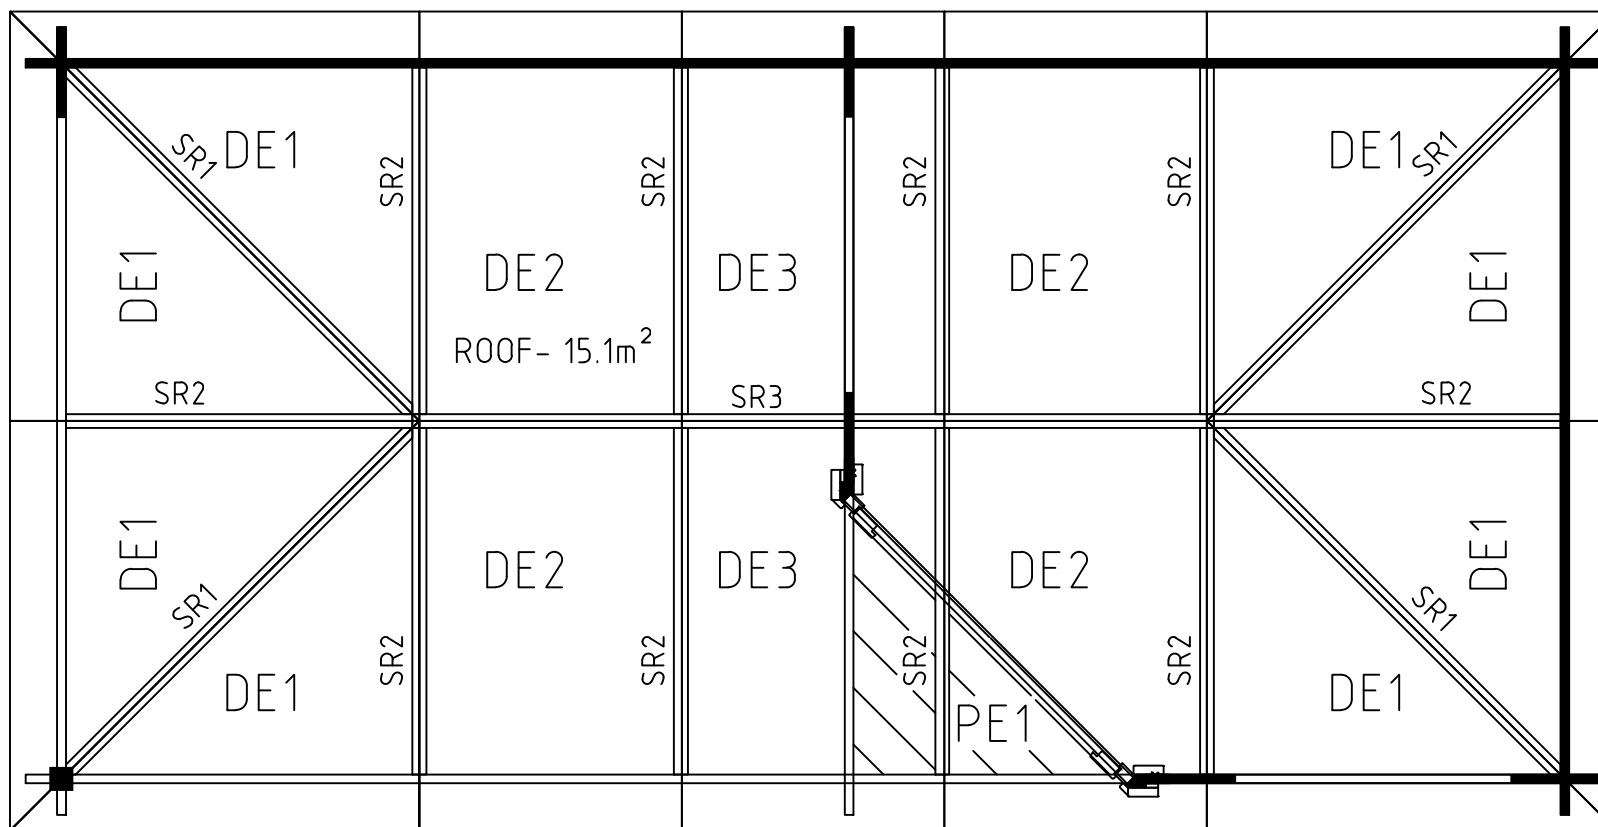






Model Franz28		Drawing ROOF		Page
 www.gartenhaus-gmbh.de www.gartenhaus.at www.gartenhaus.ch +49 (0) 40 537 9978-50	Drawn by J.Soo		Material 28x114	Scale 1:30
	Date 17.01.2019		File Franz28.dwg	

The guide is illustrative. This guide is not project specification.
Der Leitfaden ist illustrativ. Dieser Leitfaden ist keine Projektspezifikation.
De gids is illustratief. Deze gids is geen projectspecificatie.

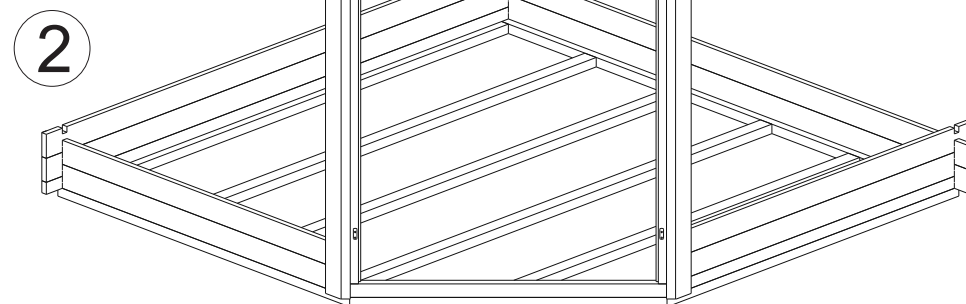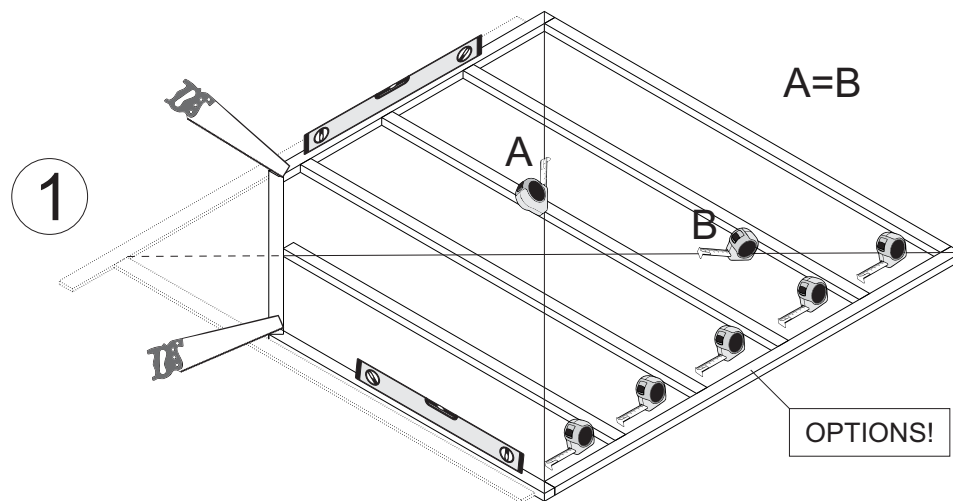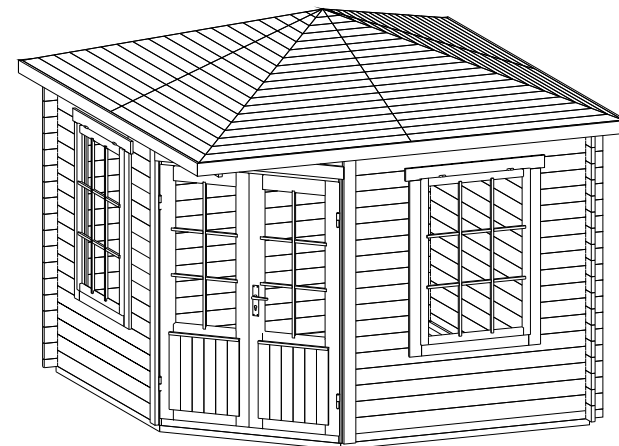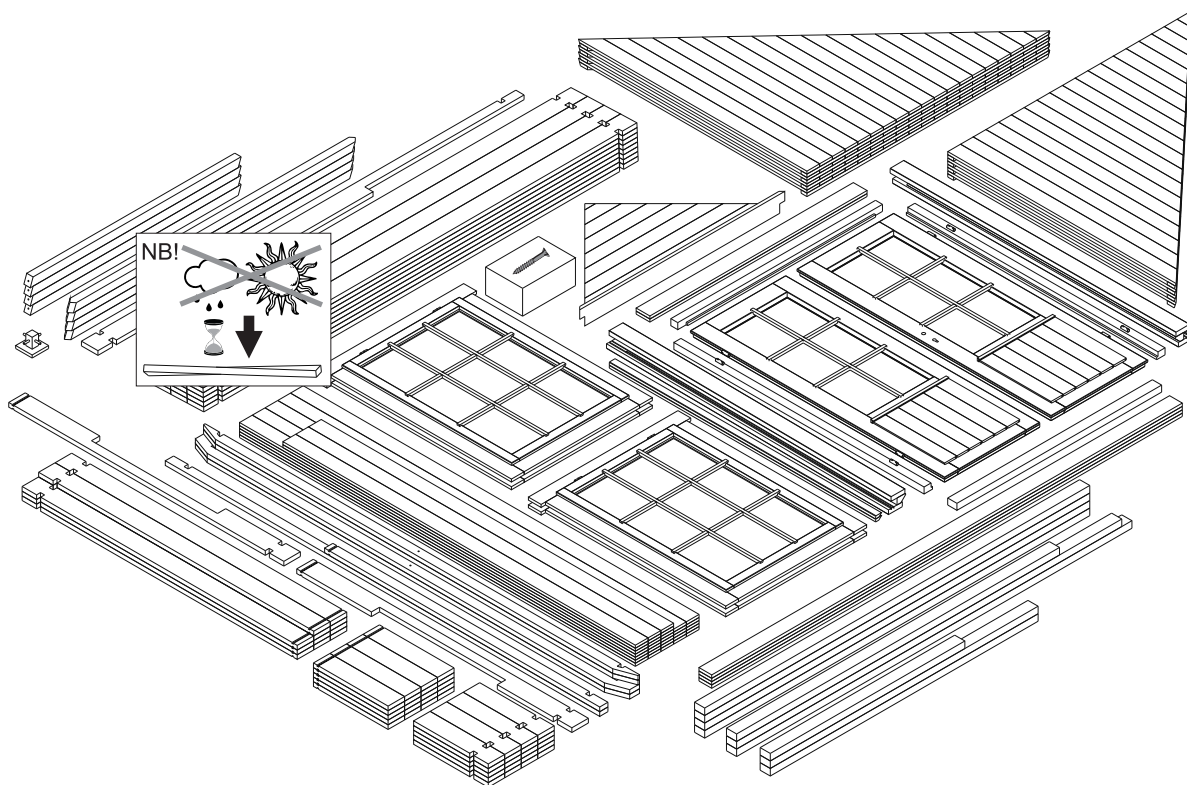

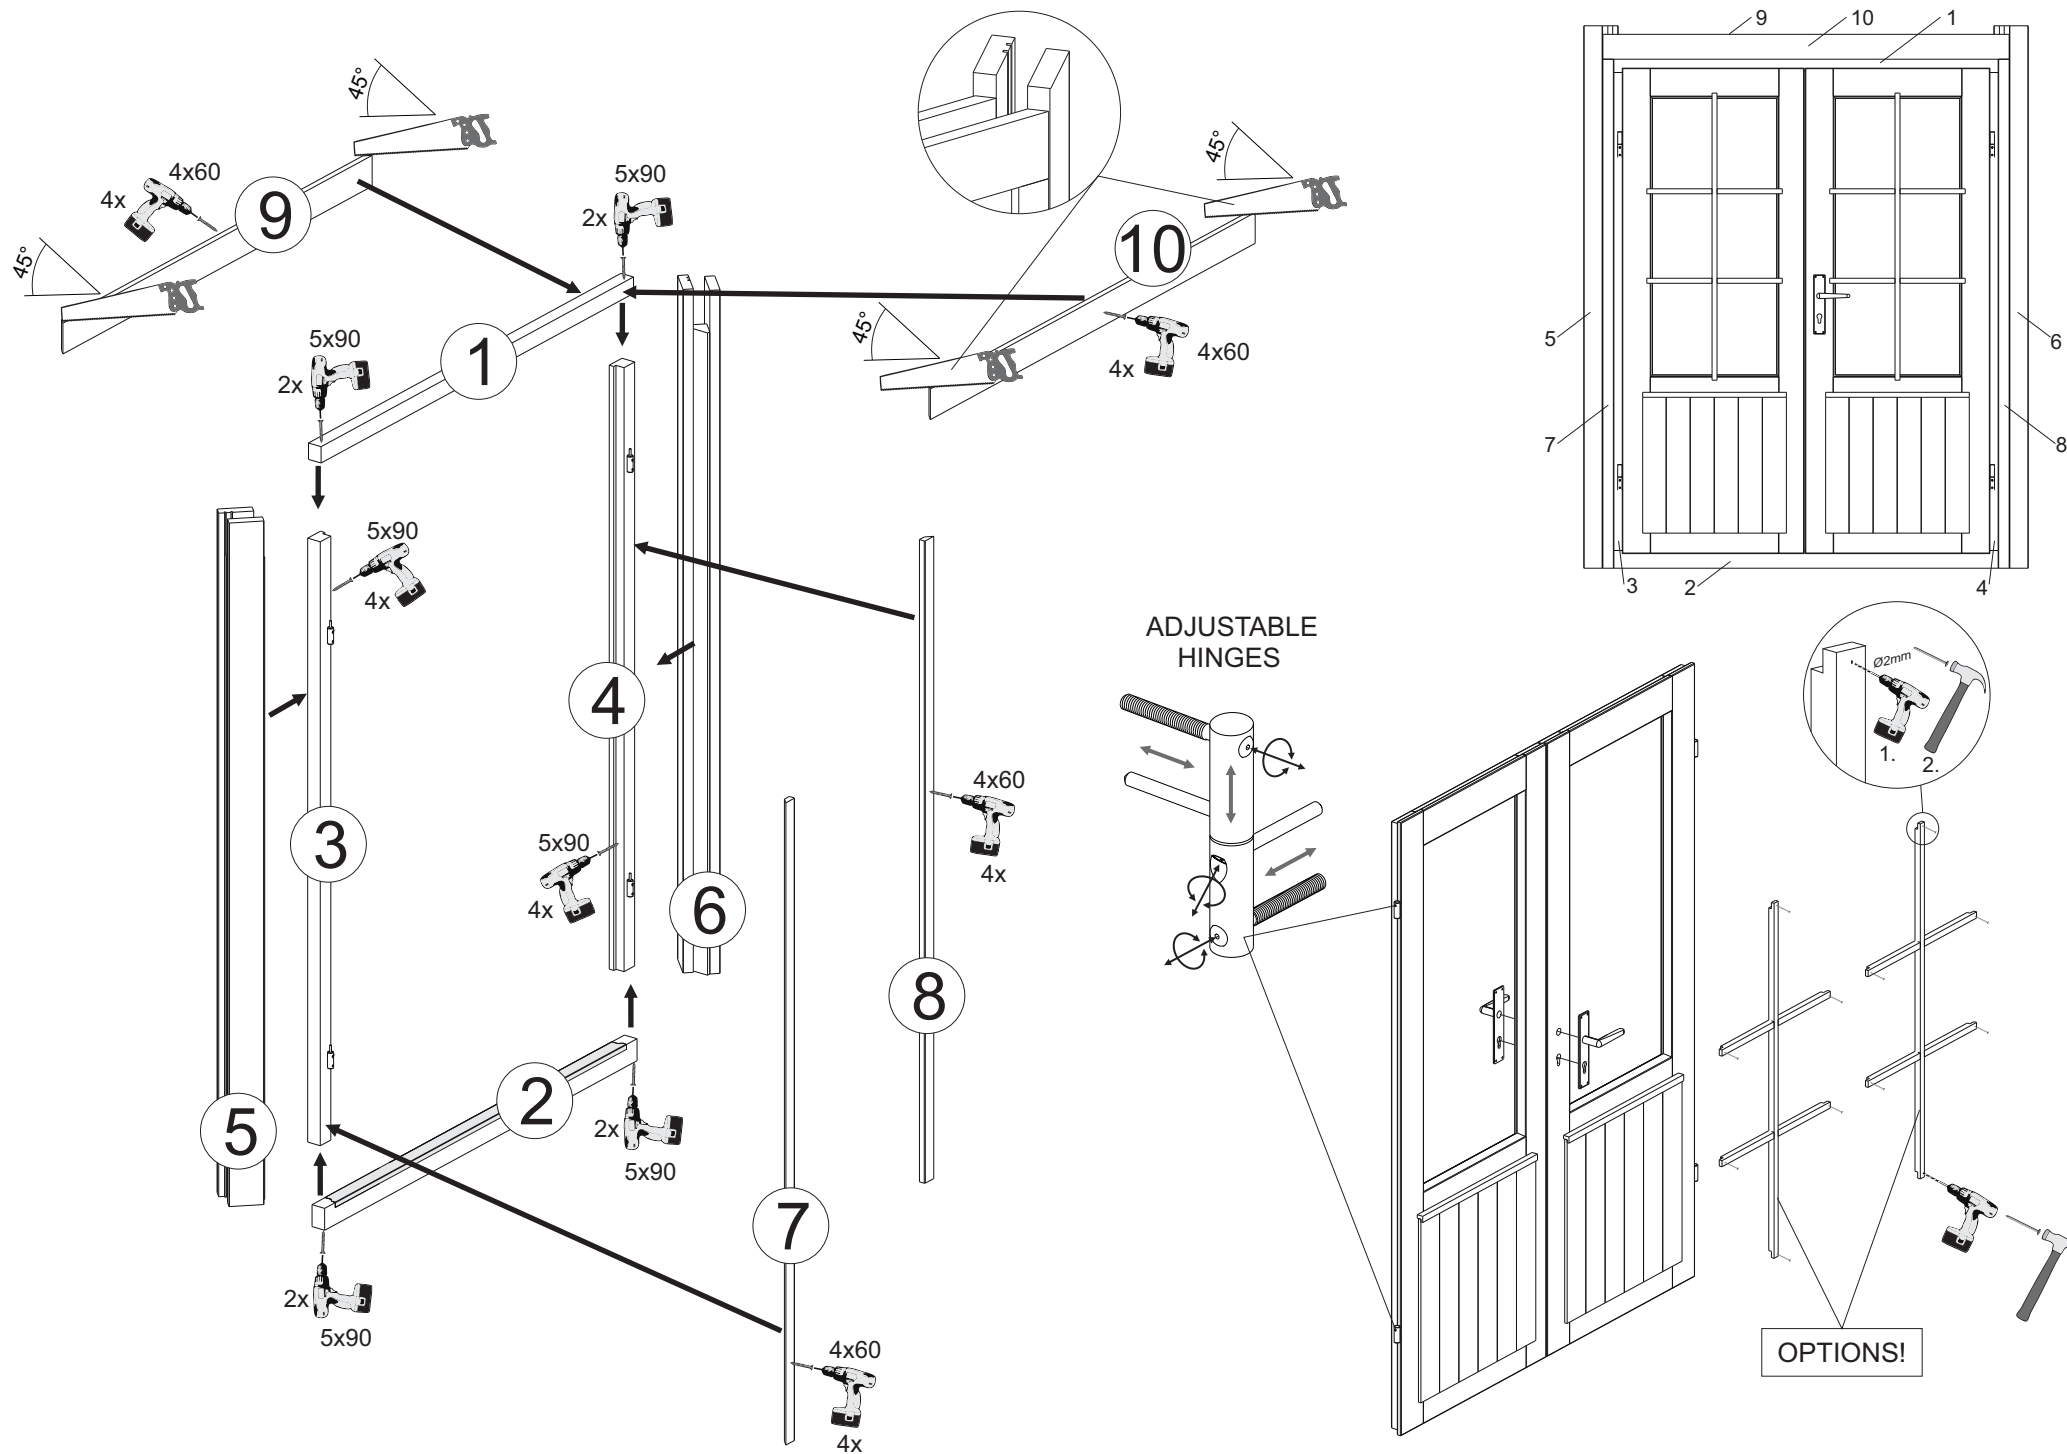

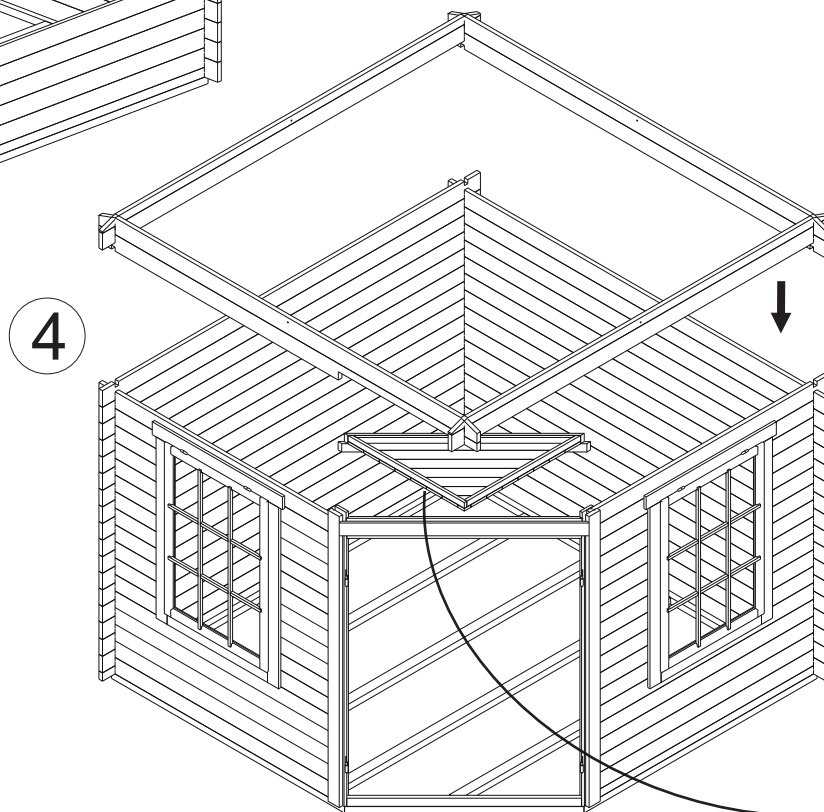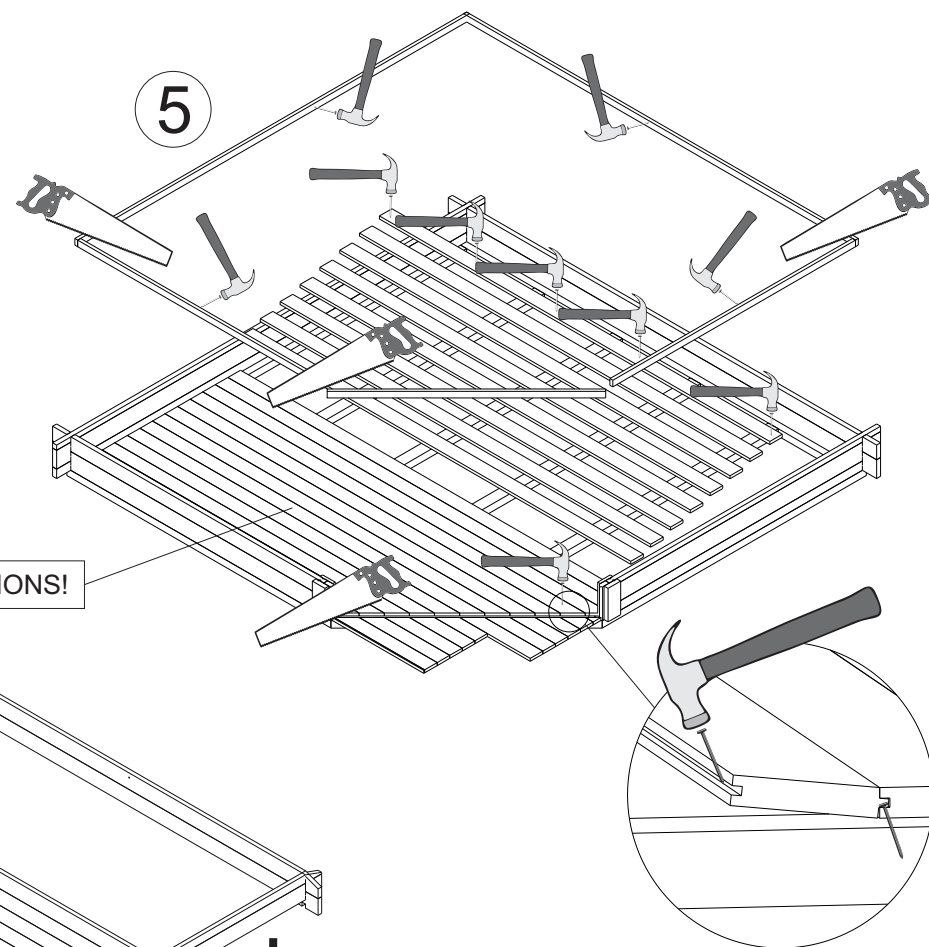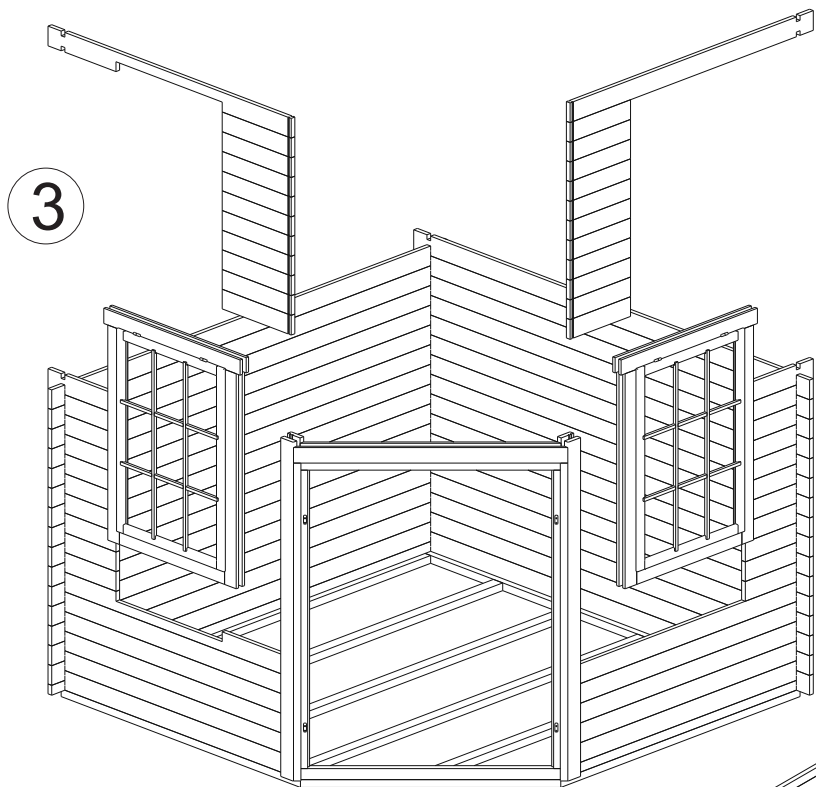

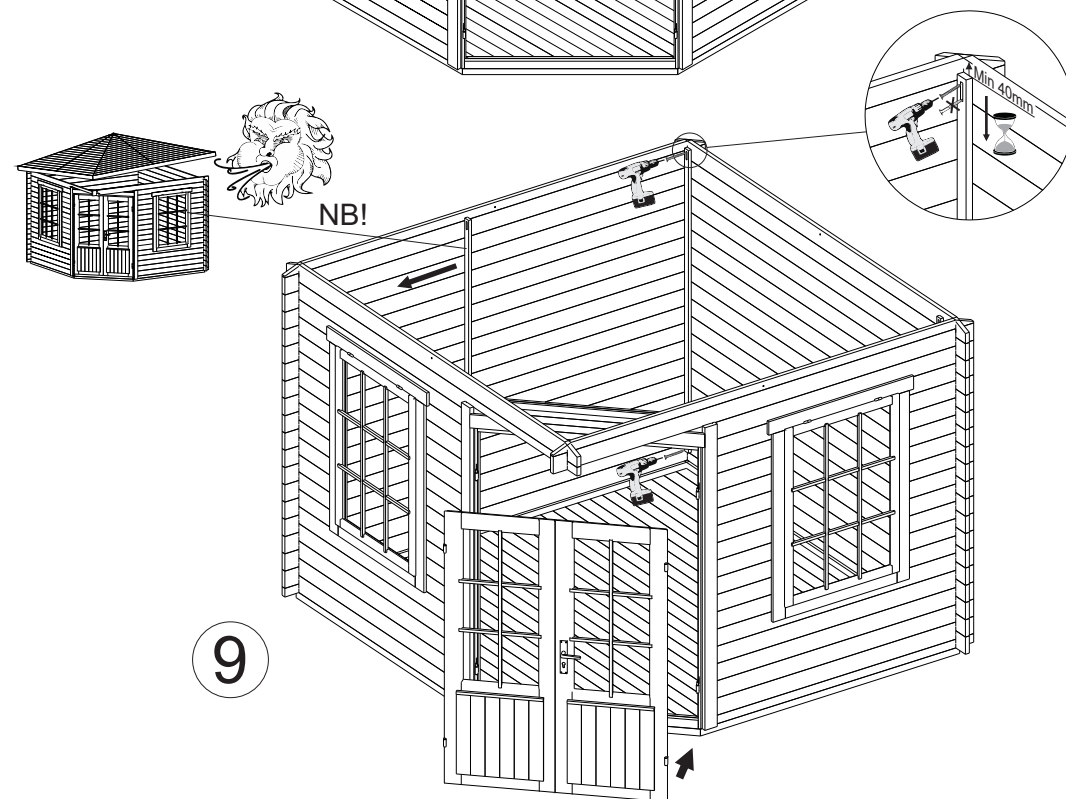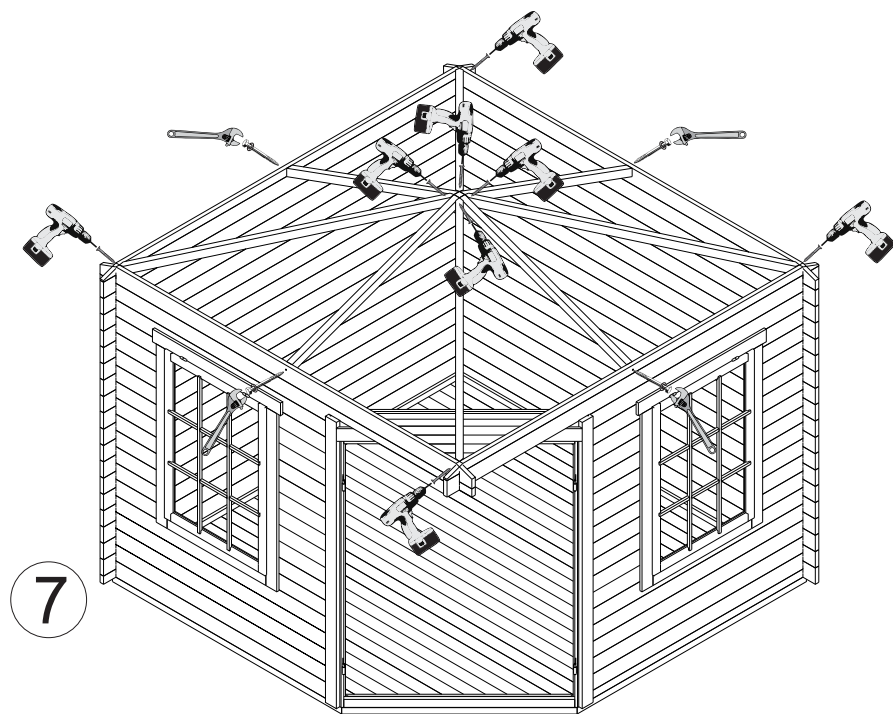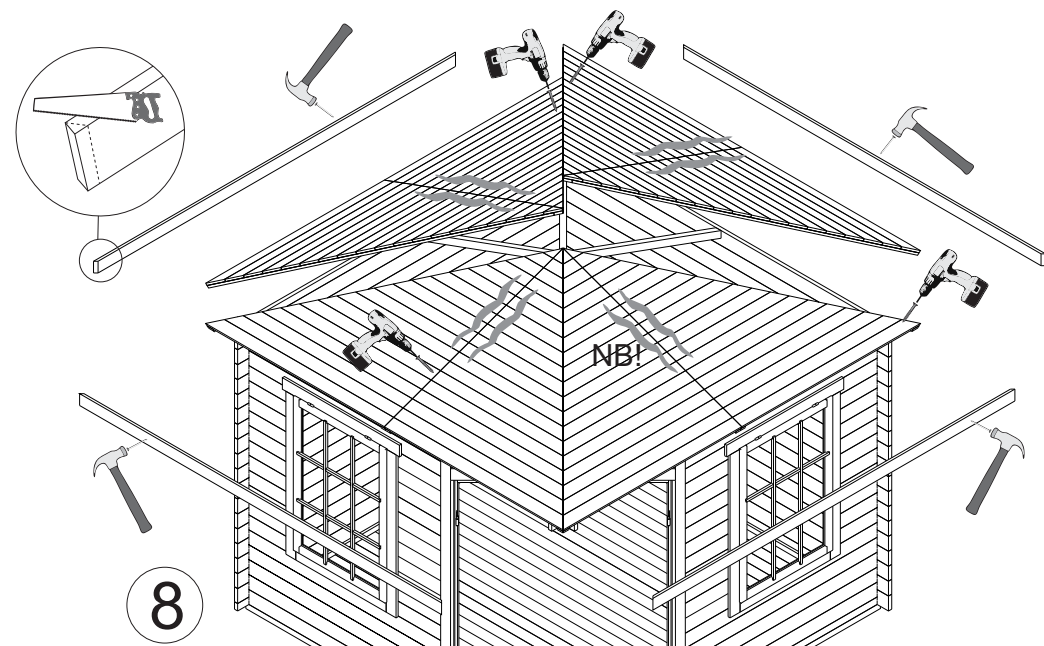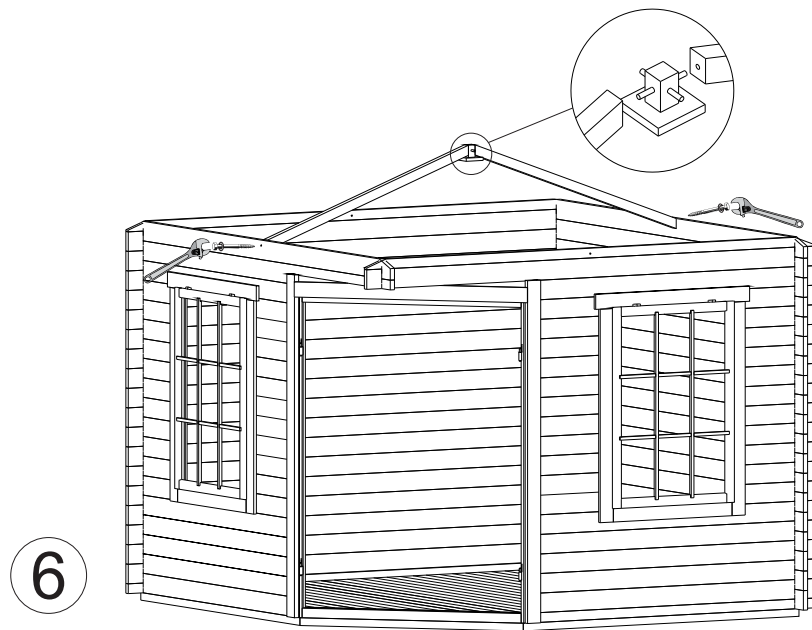

POST

