





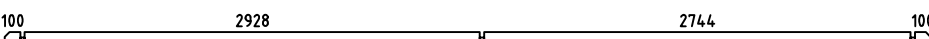
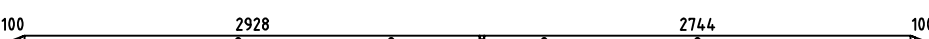
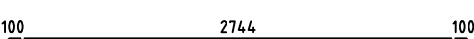
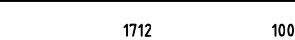
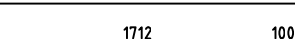
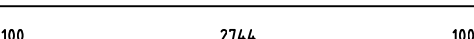
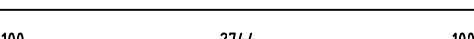
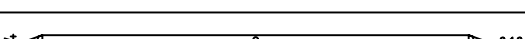
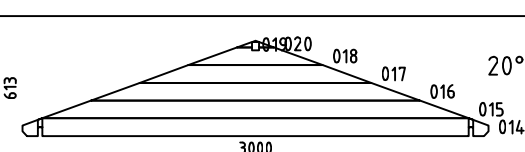
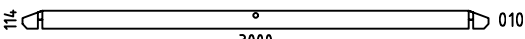
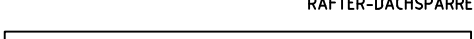
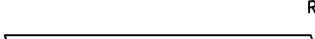

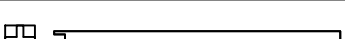
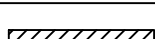



 


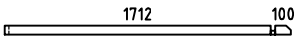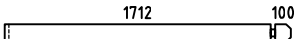 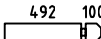


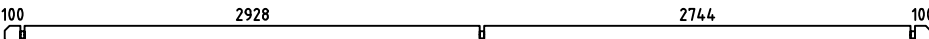


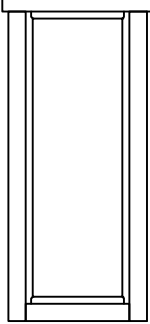
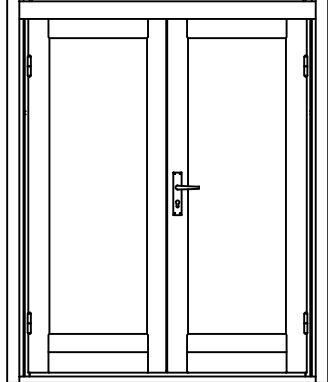
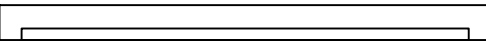
 
 
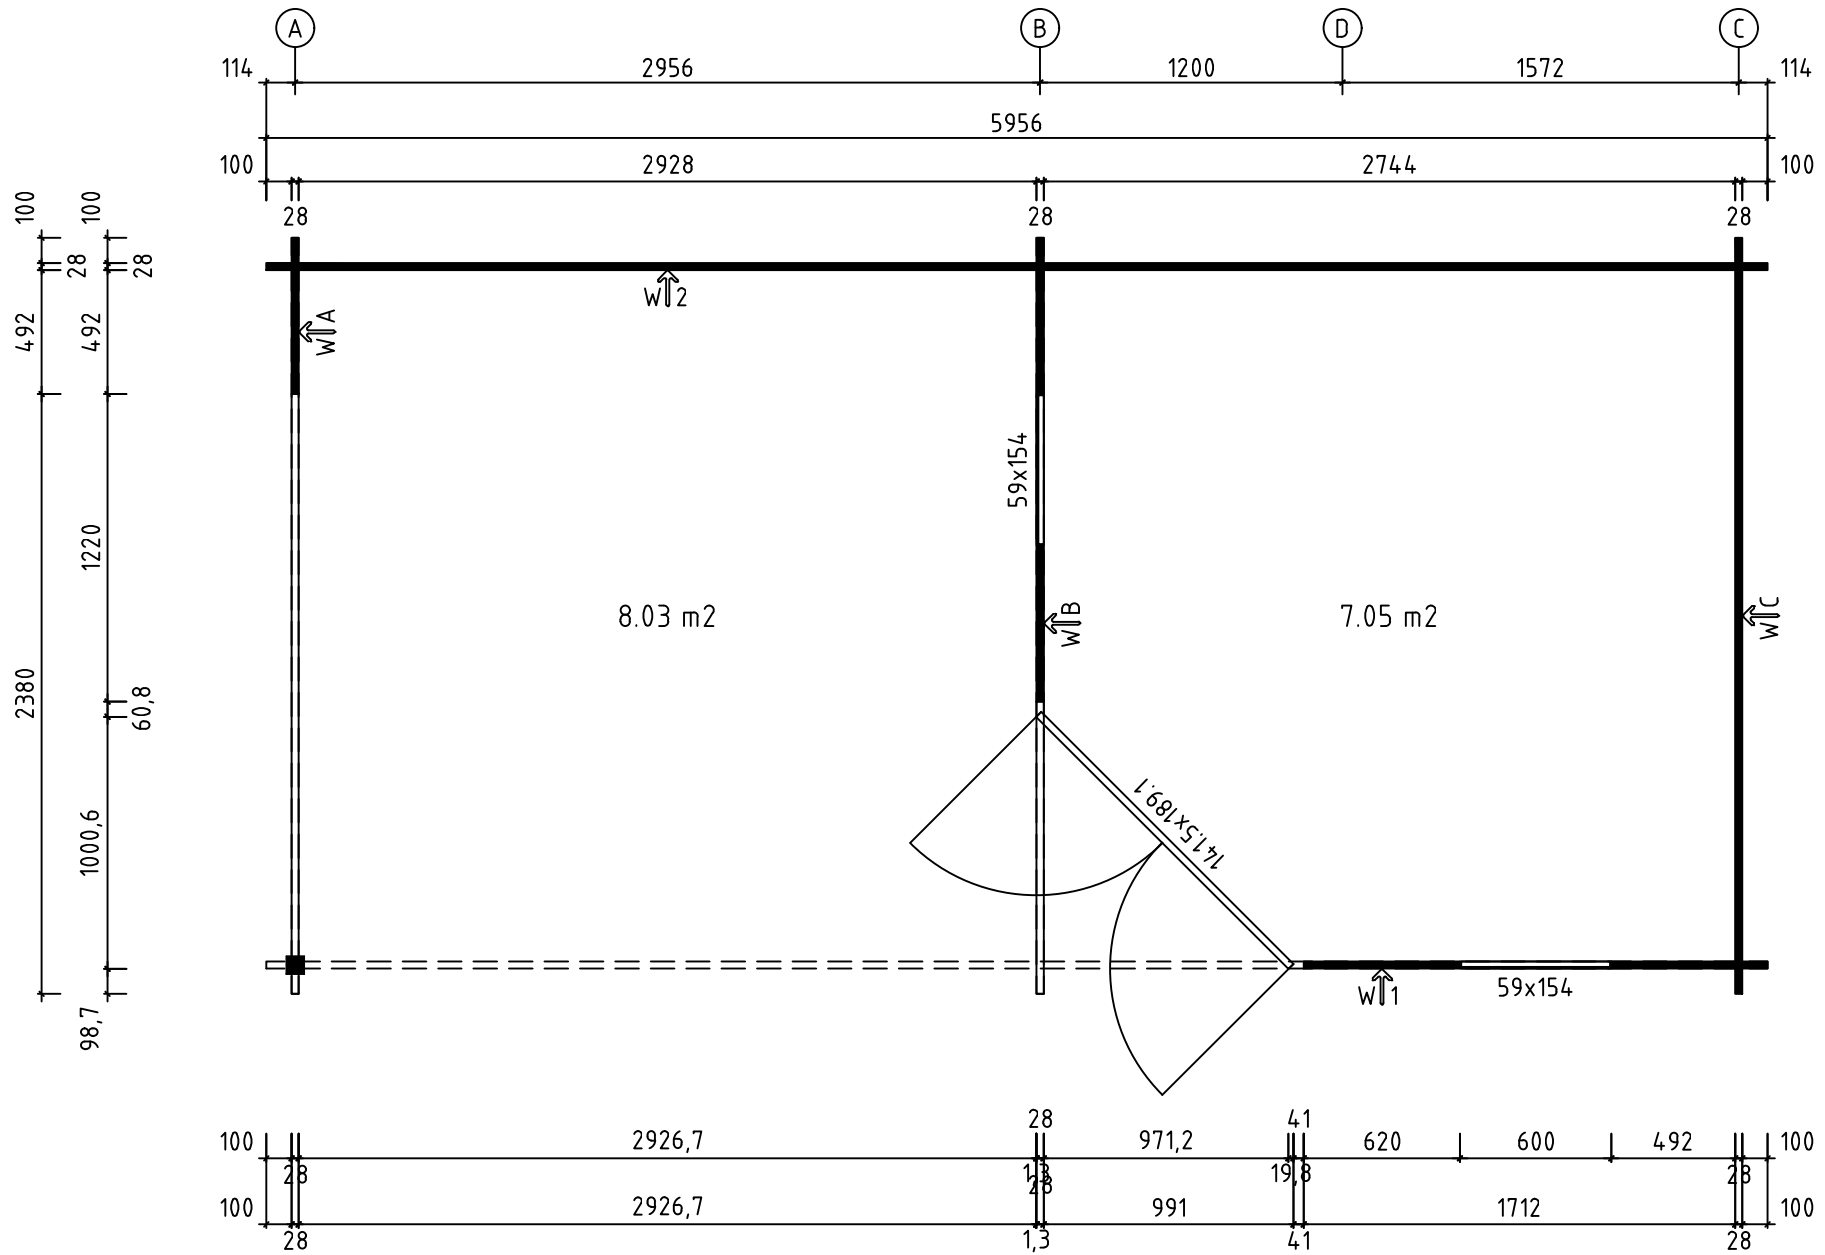


Liwa28



Alegra28

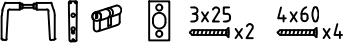Pos	Specification-Spezifikation-Specificatie Liwa28_Alegra28	St.	Profile (mm)	Length (mm)			
001		1	28x57	1840			
002		5	28x114	1840			
003		27	28x114	620			
004		44	28x114	620			
005		19	28x114	5956			
006		1	28x57	5956			
007		1	28x57	5956			
008		1	28x57	5956			
009		1	28x114	3000			
011		1	28x114	1840			
012		1	28x114	1840			
013		1	28x114	3000			
021		18	28x114	3000			
WA-1		1					
WB-1		1					
WC-1		1					
SR3	RAFTER-DACHSPARREN-DAKSPAR 	1	44x55	3000			
SR1	RAFTER-DACHSPARREN-DAKSPAR 	4	44x55	1986			
SR2	RAFTER-DACHSPARREN-DAKSPAR 	10	44x55	1458			
	+POST 85x85 	1		2040			
	Eave Board-Traubret-Dakranden board 	6	18x70	3250			
DE2	Roof Panel 2-Dach Elemente 2-Dakpanelen 2 	4	985x1685				
DE2S	Roof Panel 2-Dach Elemente 2-Dakpanelen 2 S 	1+1	985x1685				
DE1	Roof Panel-Dach Elemente-Dakpanelen 	4+4	1685x1590				
Kood	Liwa28_Alegra28	Materjal	28x114	File	Liwa28_Alegra28.dwg	Leht	1/3


Pos	Specification-Spezifikation-Specificatie Liwa28_Alegra28	St.	Profile (mm)	Length (mm)			
	Storm Brace-Sturmleiste 	4	18x40	2000			
	Adjustable foot-Stellfuß+Schrauben 5x40 4stück für Post 	1					
PE1	Ceiling Element-Deckenelement-Plafond Element 1 	1	931x1316				
	Double Door Set-Doppeltür Satz-Dubbele Deur Set 	1					
	Rafter Dowel-Dachsparren Dübel-Houten Plug 	10					
	Screw-Schraube-Schroef 4x60 	140					
	Ventilation Panel-Lüftungsgitter Set 	1					
	Wood Bolt set for Storm Brace-Holzschraubensatz für Sturmleisten 6x45 	8					
HS1	Wood Bolt set-Holzschraubensatz-Hout Bout 8x80 	10					
W0 5 9X154	WINDOW 590x1540 	2					
DD08P 141. 5x189.1	DOOR 1415x1891 	1					
	CORNER DOOR SET						
1	Top Jamb 	1	58x42	1415			
2	Threshold 	1	58x42	1415			
3-4	Vertical Jamb 	2	58x42	1781			
Kood	Liwa28_Alegra28	Materjal	28x114	File	Liwa28_Alegra28.dwg	Leht	2/3




H = 1.500 m
TOTAL: 15.08 m²

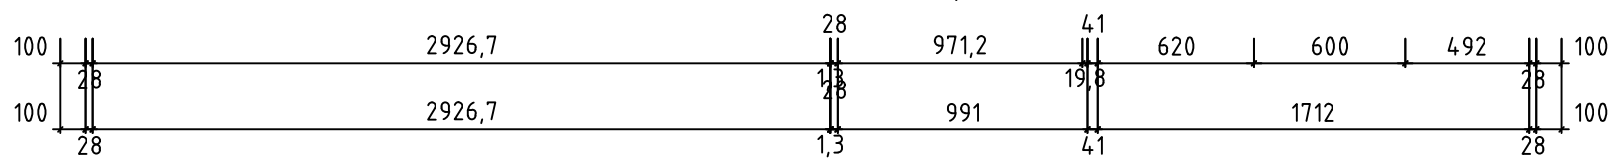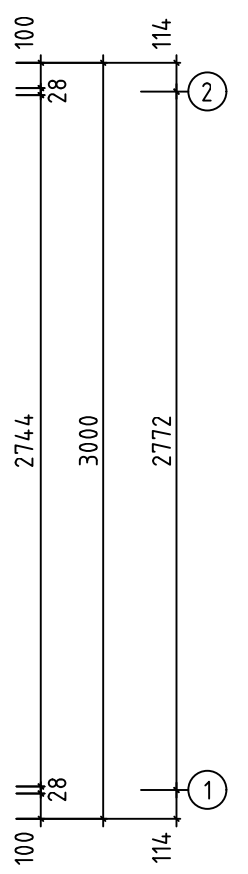


Model	Liwa28_Alegra28	Page	PLAN
Drawn by	J.Soo	Material	28x114
Date	16.01.2020	File	Liwa28_Alegra28.dwg
		Scale	1:30

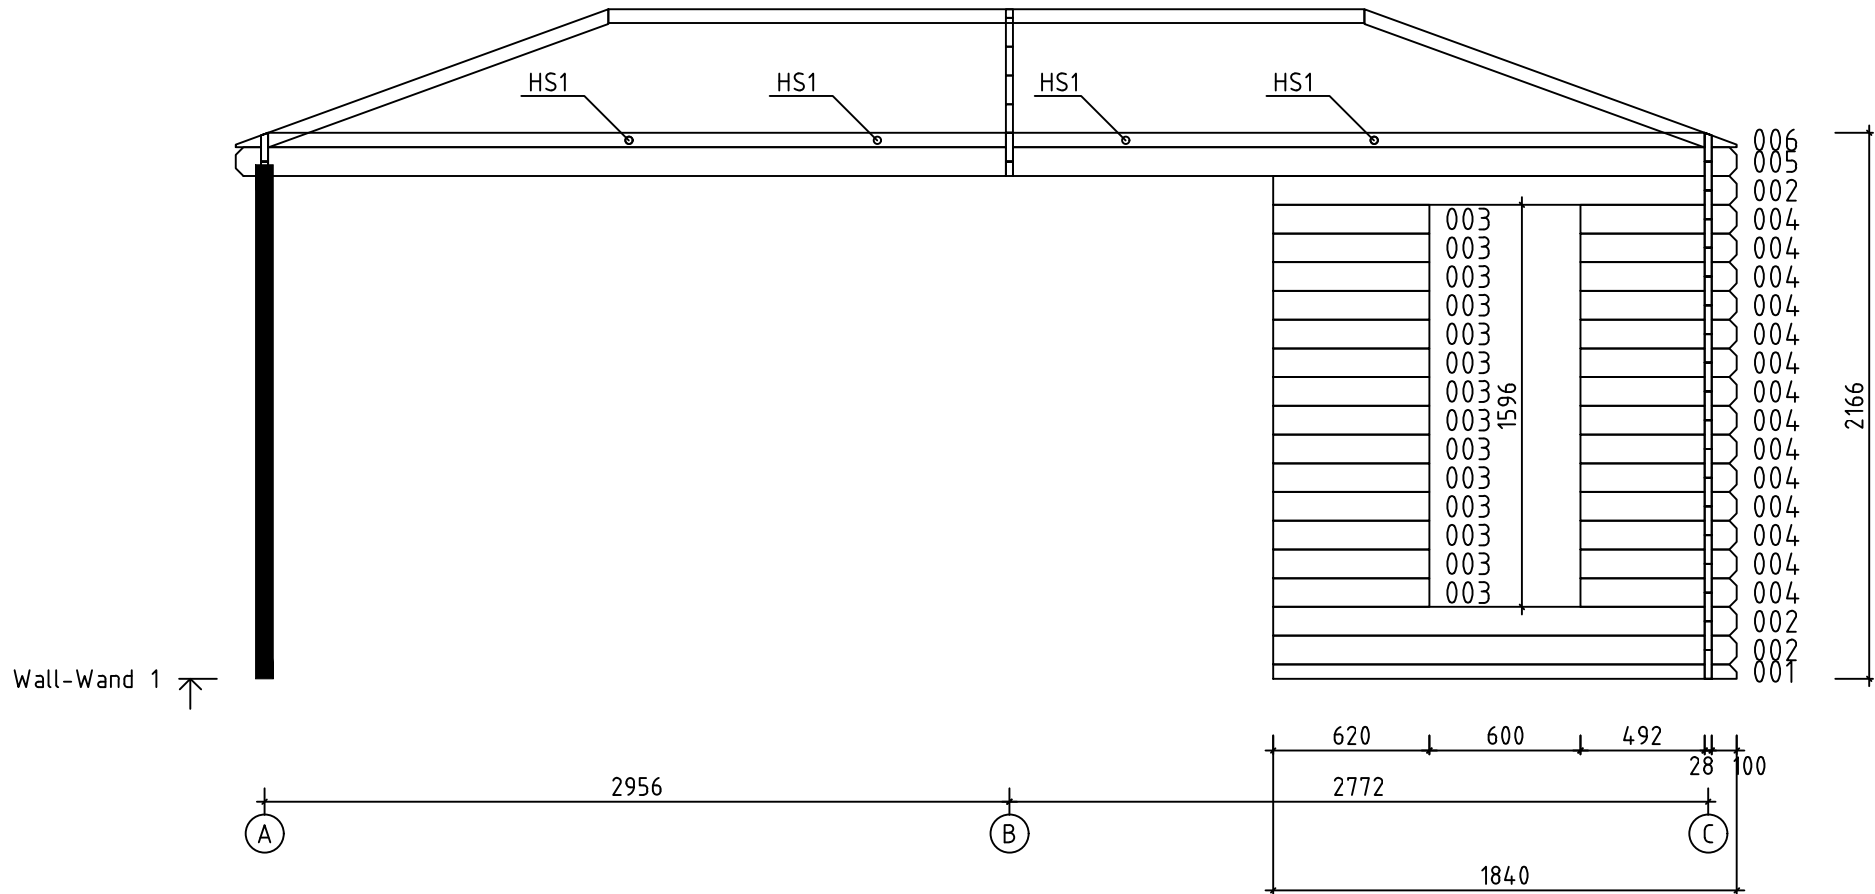


Model	Liwa28_Alegra28	Page	7
Drawn by	J.Soo	Material	2.8x11.4
Date	16.01.2020	File	Liwa28_Alegra28.dwg
		Scale	1:30

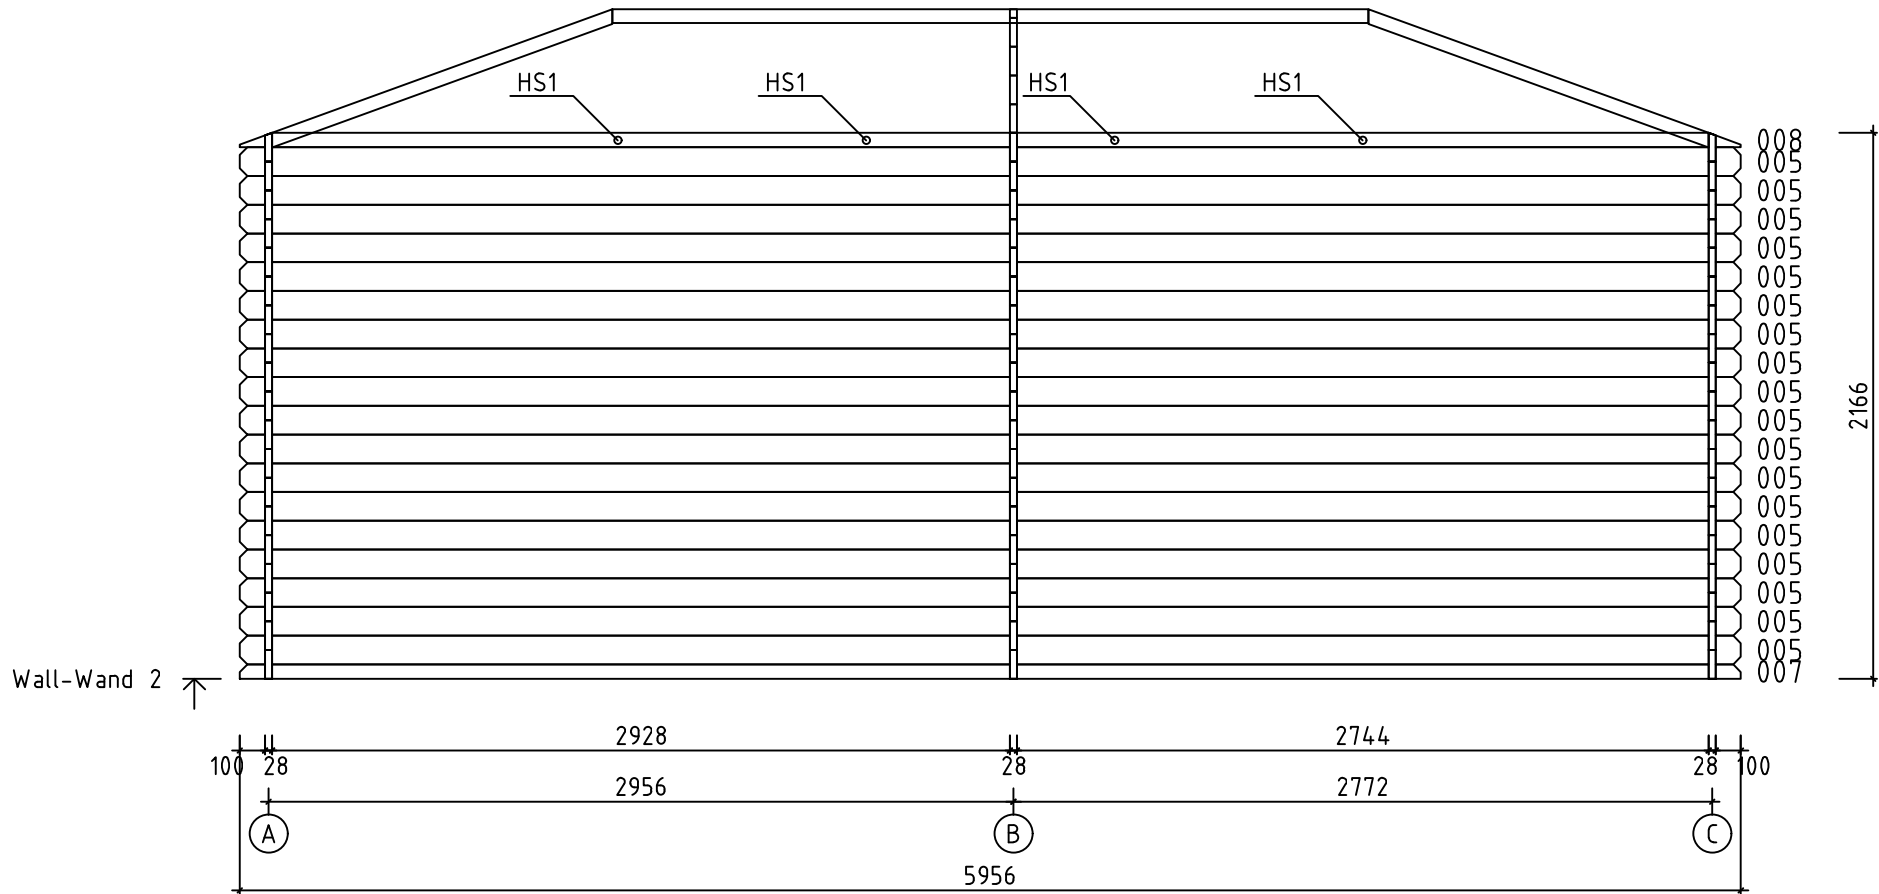


Model	Liwa28_Alegra28	Page	8
Drawn by	J.Soo	Material	2.8x11.4
Date	16.01.2020	Scale	1:30
	File	Liwa28_Alegra28.dwg	

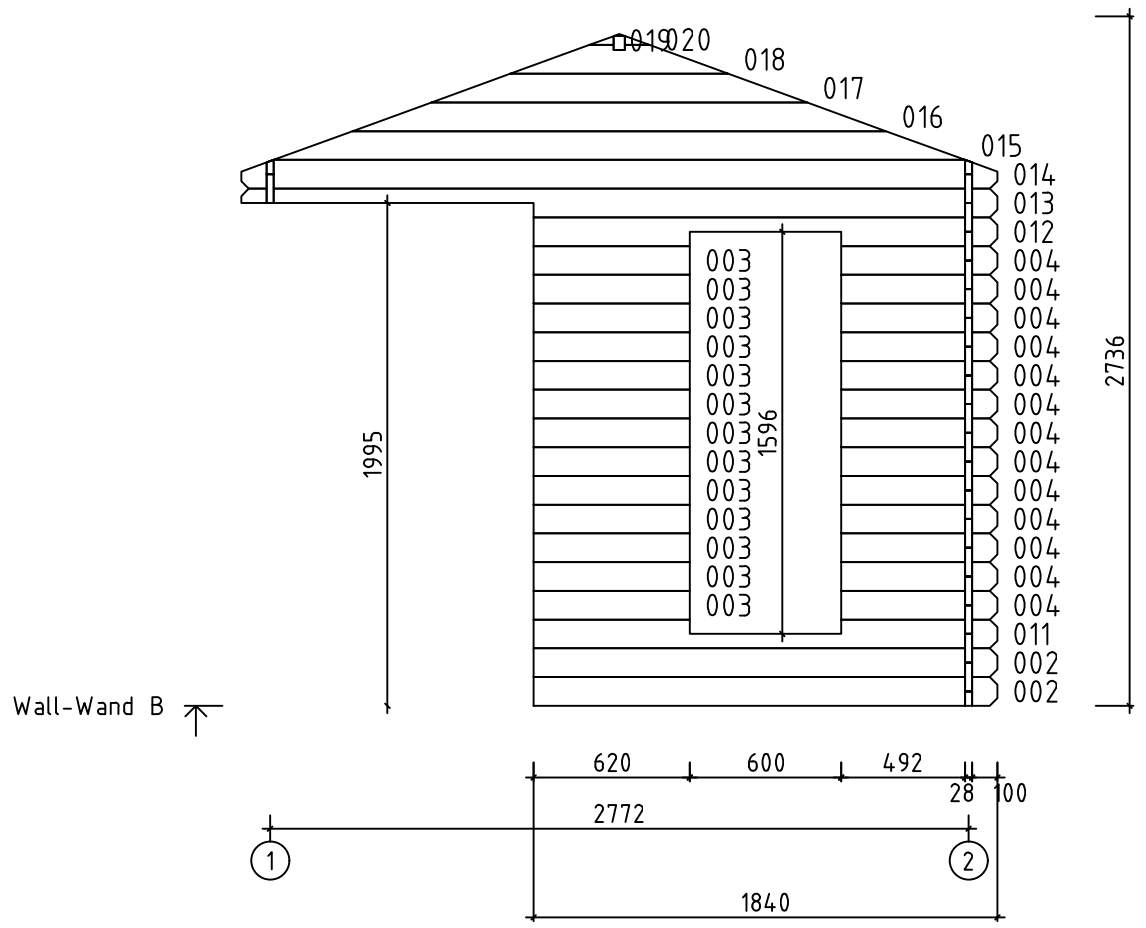



Model	Liwa28_Alegra28	Page	4
Drawn by	J.Soo	Material	2.8x11.4
Date	16.01.2020	File	Liwa28_Alegra28.dwg
		Scale	1:30

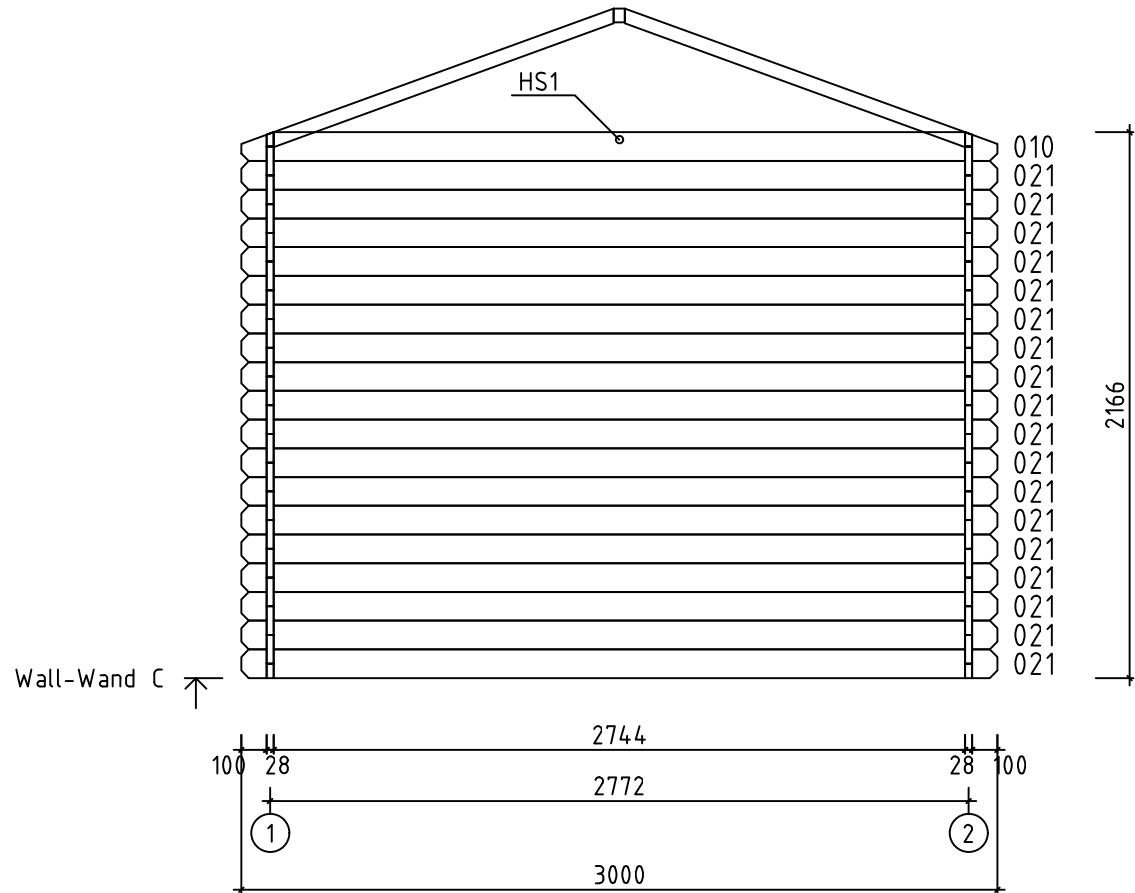





Model	Liwa28_Alegra28	Page	5
Drawn by	J.Soo	Material	2.8x11.4
Date	16.01.2020	File	Liwa28_Alegra28.dwg
		Scale	1:30

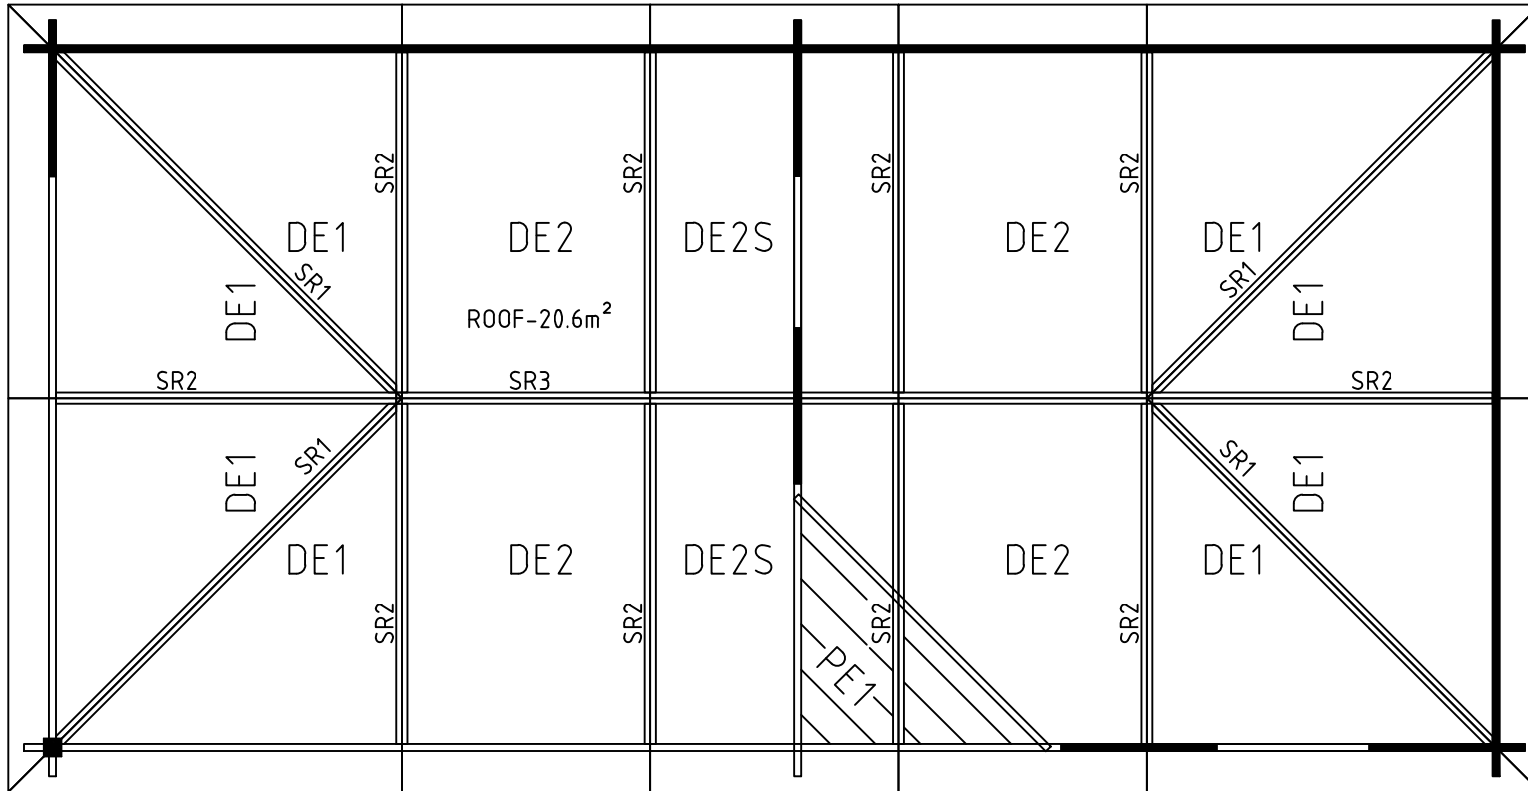




Model	Liwa28_Alegra28	Page	ROOF
Drawn by	J.Soo	Material	28x114
Date	16.01.2020	File	Liwa28_Alegra28.dwg
		Scale	1:30

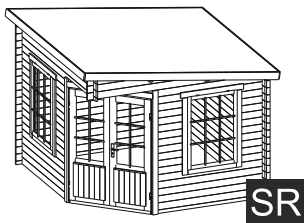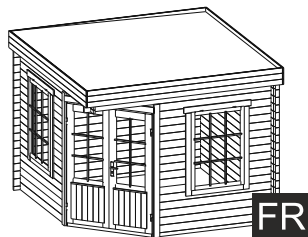

The guide is illustrative. This guide is not project specification.
 Der Leitfaden ist illustrativ. Dieser Leitfaden ist keine Projektspezifikation.
 De gids is illustratief. Deze gids is geen projectspecificatie.

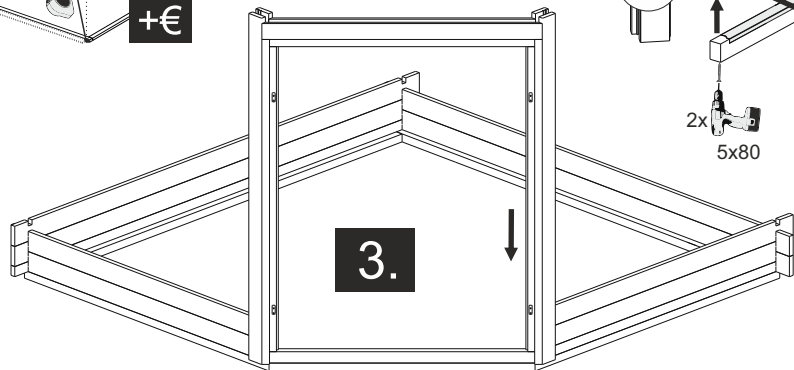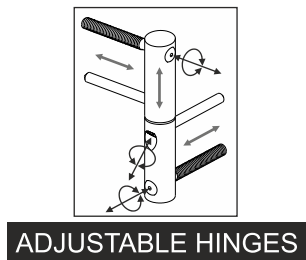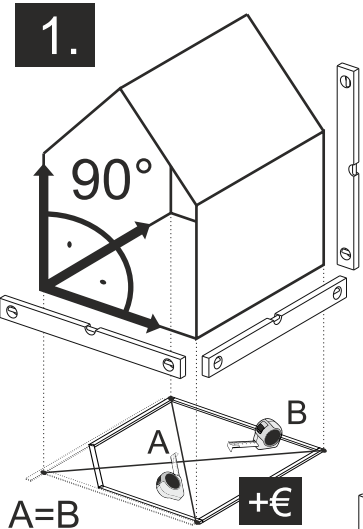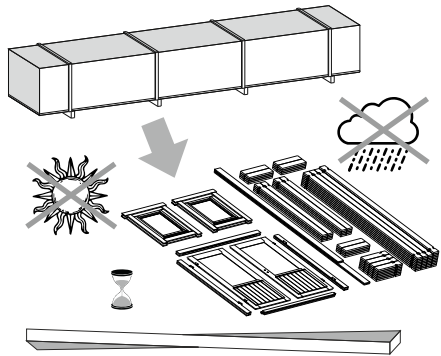


2.

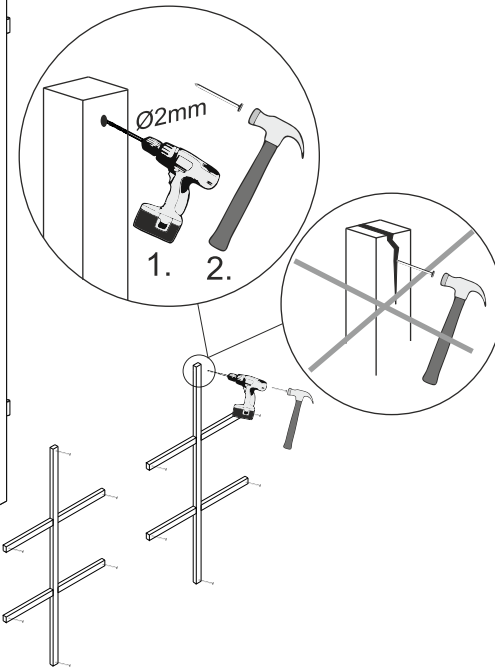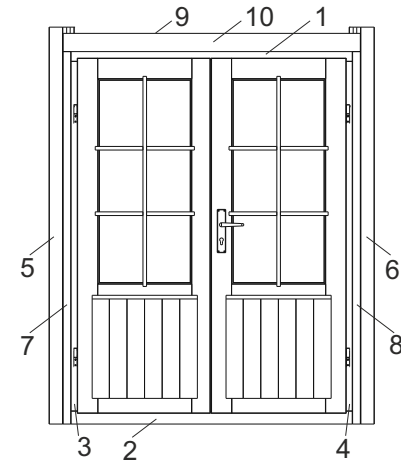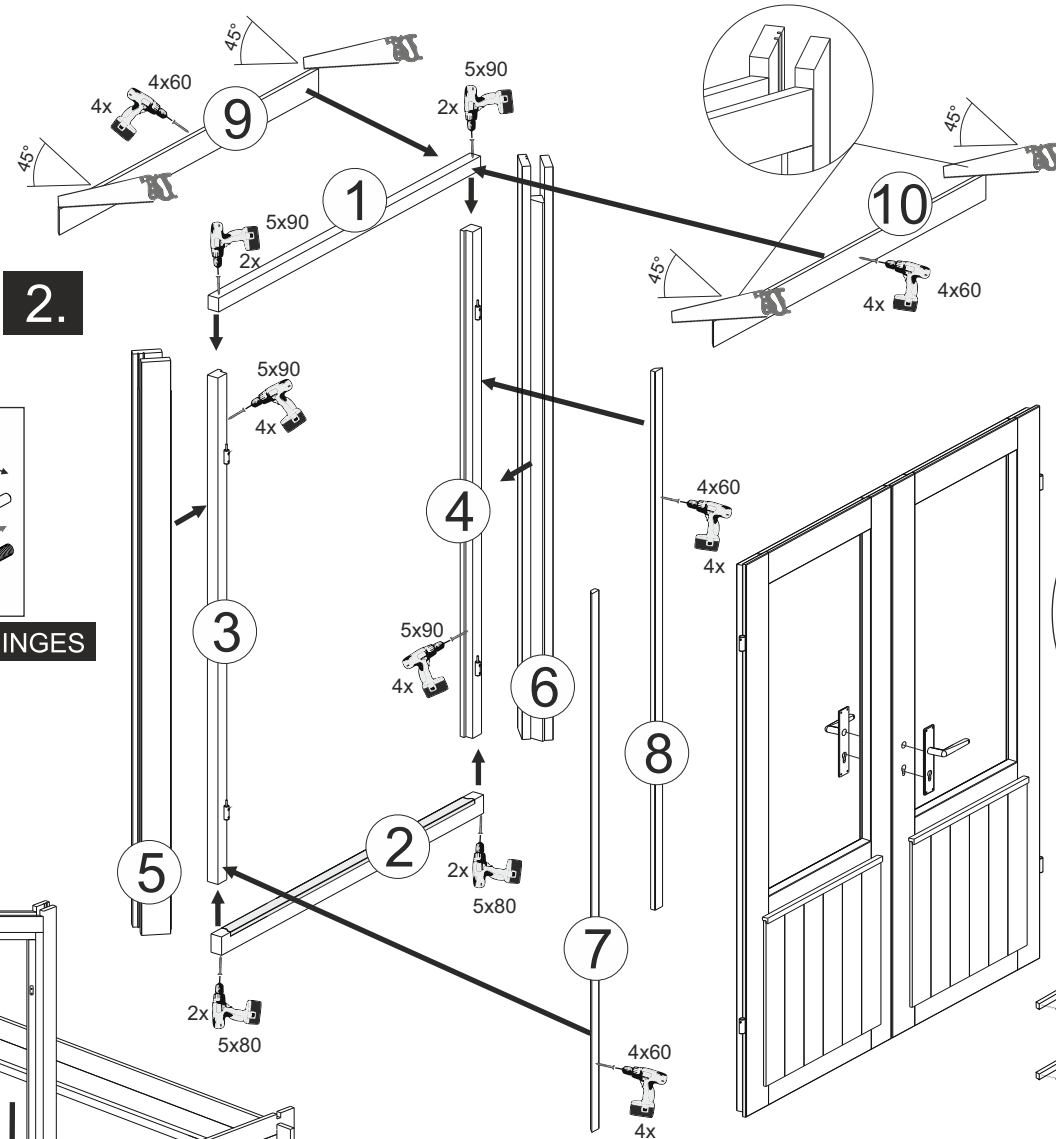


DOOR INSTALL

4.

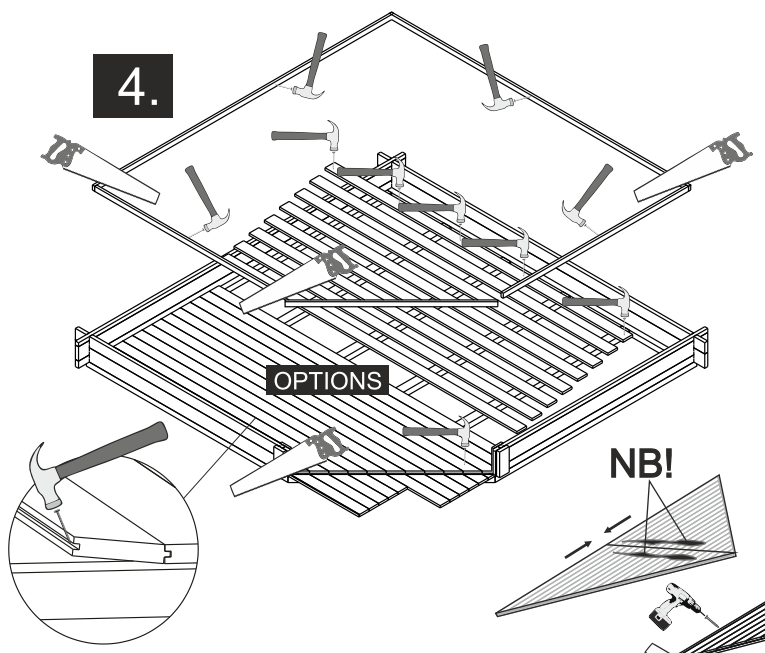

OPTIONS

NB!

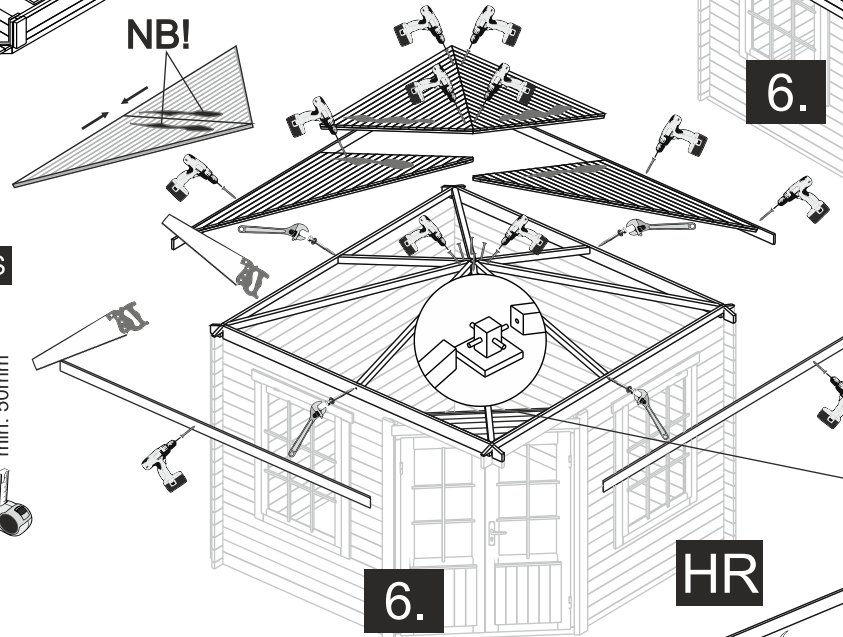





OPTIONS

6.


FR

Ø4mm

OPTIONS

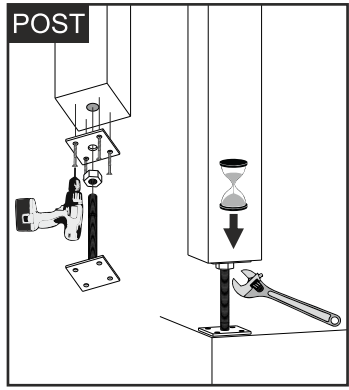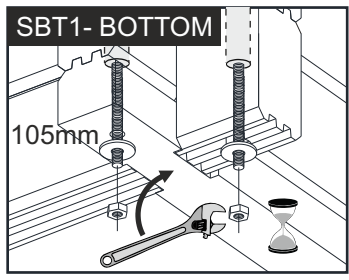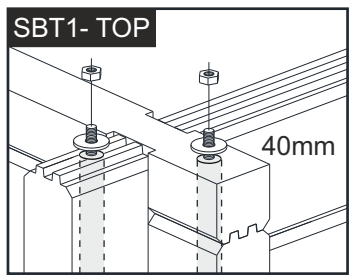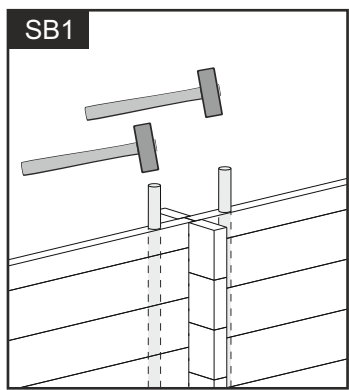

OPTIONS- STORM BRACES

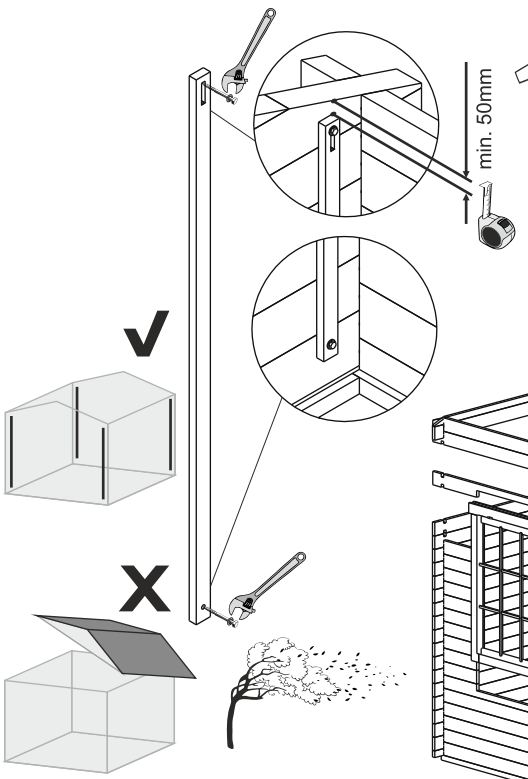


6.

HR

6.

SR

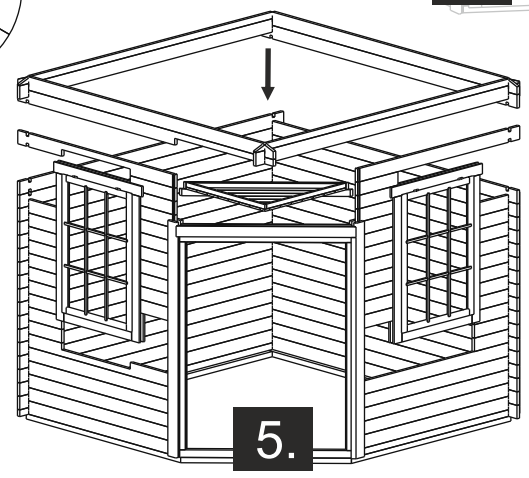

5.