

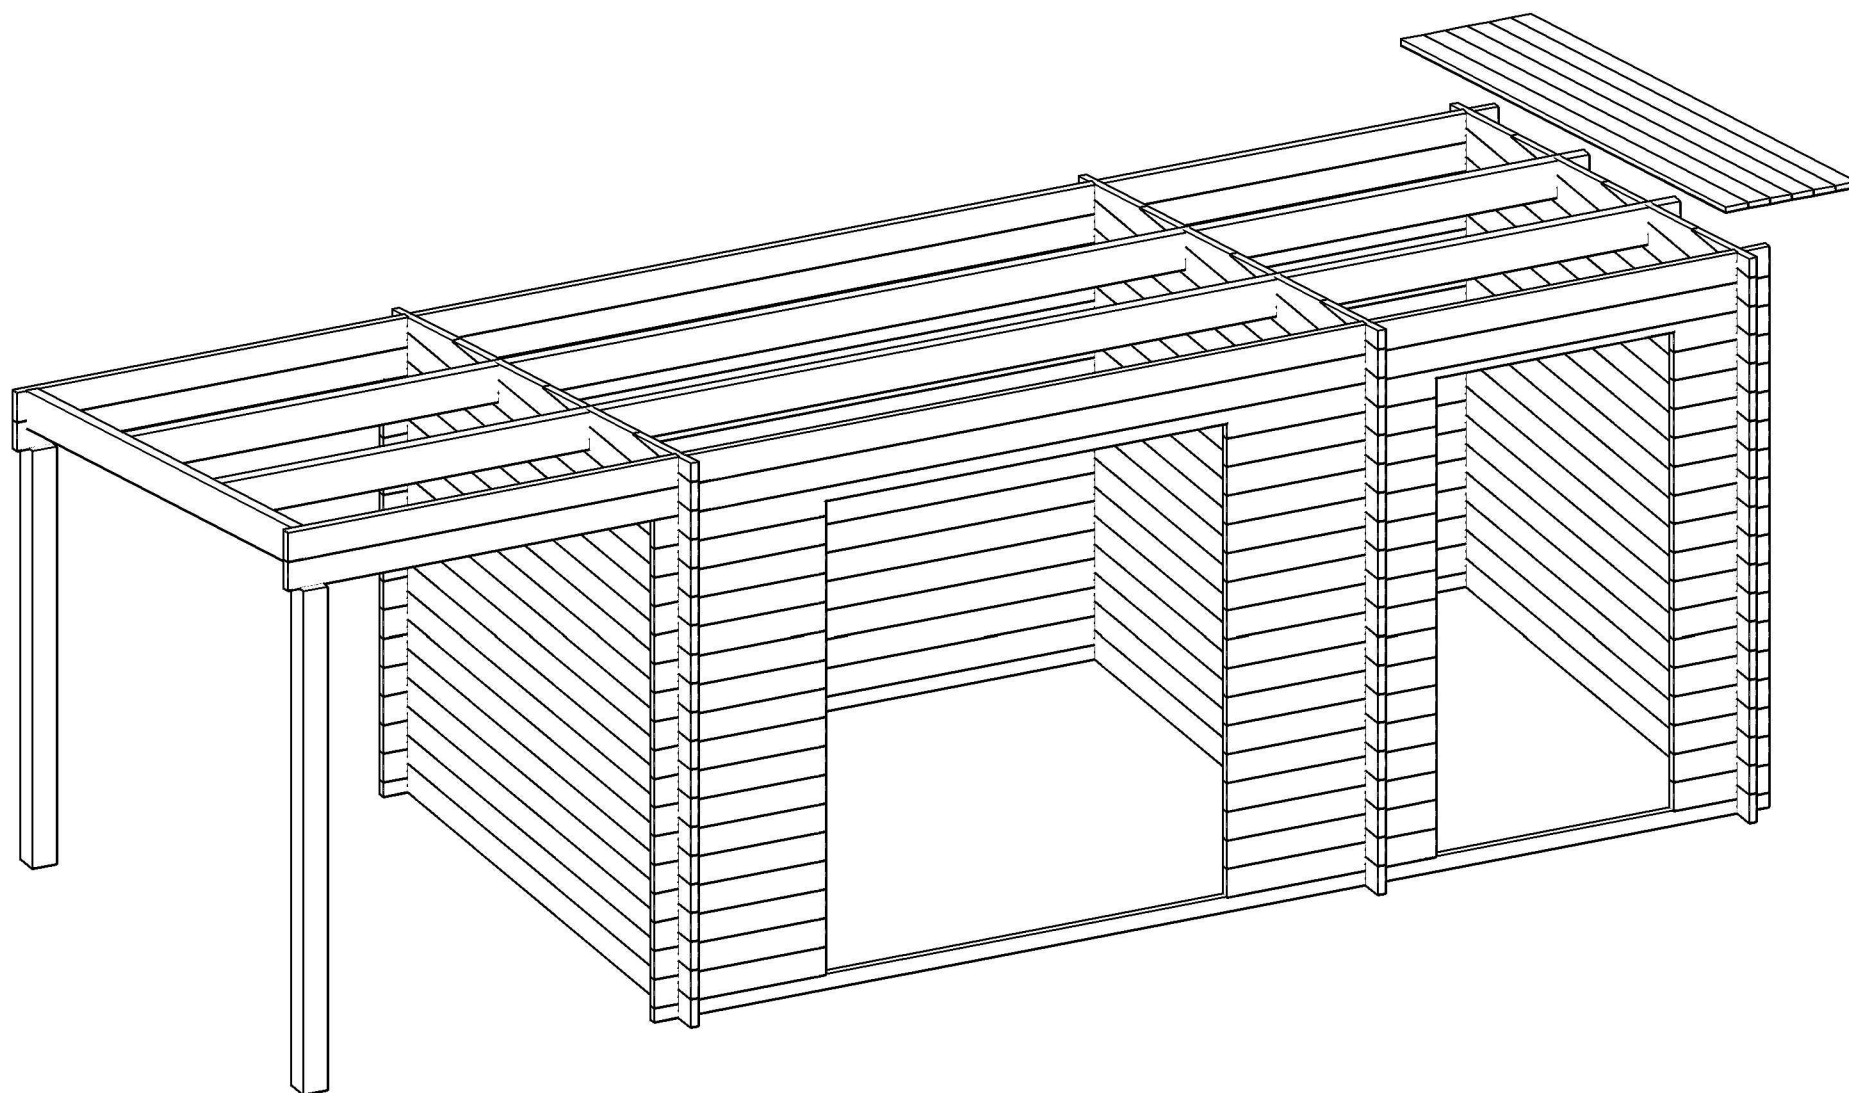
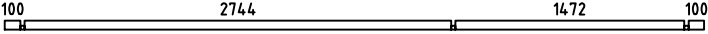
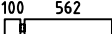
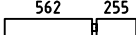
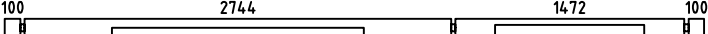
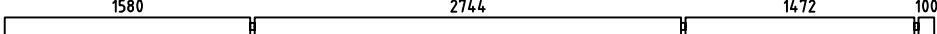
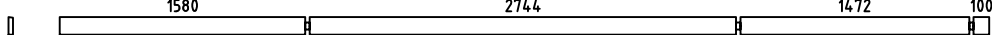
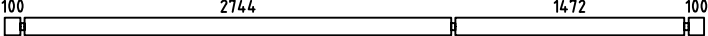
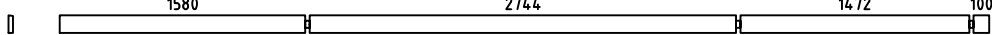
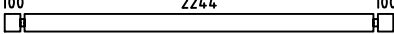
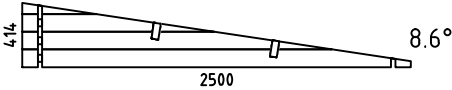
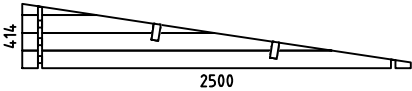
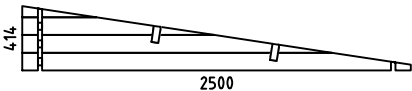
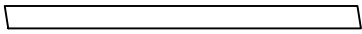
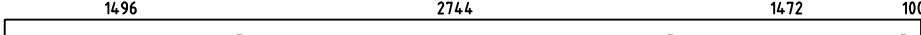
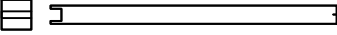
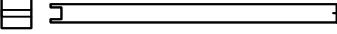
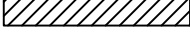
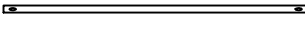
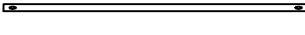
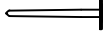
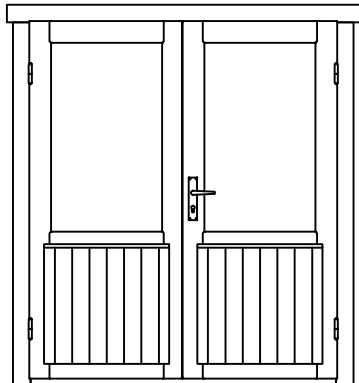
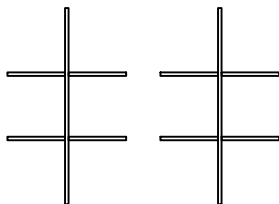


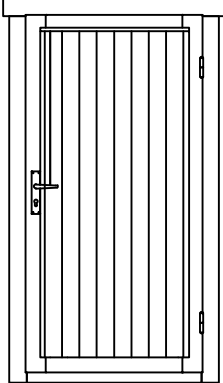


Maria28ABSD

Pos	Specification-Spezifikation-Specificatie Maria28ABSD	St.	Profile (mm)	Length (mm)
001		2	28x57	4500
002		16	28x114	690
003		16	28x114	845
004		16	28x114	385
005		1	28x114	4500
006		2	28x114	5980
007		1	28x114	5980
008		14	28x114	4500
009		1	28x114	5980
010		48	28x114	2500
WB-1		1		
WC-1		1		
WD-1		1		
SR1	RAFTER-DACHSPARREN-DAKSPAR 	1	44x144	2291
PR1	Purlin-Dakbalk-Dachpfette 	2	44x144	5896
DP1	Roof board-Dachbrett-Dakplank 	68	88x18	2750
	-POST 85x85 	1		1700
	-POST 85x85 	1		2040
L2	Eave Board-Traufenblende-Afdekplank 	2	120x18	2790
L1	Facia Board-Giebelblende-Gevelplank 	4	120x18	3008
	Storm Brace-Sturmleiste 	3	18x40	1820
	Storm Brace-Sturmleiste 	3	18x40	2000
Kood	GartenHaus GmbH	Materjal	File Maria28ABSD.dwg	Leht 1/2


Pos	Specification-Spezifikation-Specificatie Maria28ABSD	St.	Profile (mm)	Length (mm)
	Adjustable foot-Stellfuß+Schrauben 4x50 4stück für Post 	2		
	Door Set-Tür Satz-Deur Set 	1		
	Double Door Set-Doppeltür Satz-Dubbele Deur Set   x2  x4	1		
	Nail-Nagel-Spijker 	300		
	Nail-Nagel-Spijker 1.2x20 	15		
	Ventilation Panel-Lüftungsgitter Set 	1		
	Wood Bolt set for Storm Brace-Holzschraubensatz für Sturmleisten 6x45 	12		
HS1	Wood Bolt set-Holzschraubensatz-Hout Bout 8x80 	8		
DD6 1 60X185	DOOR 1600x1850  Door Glazing Bar Türsprossen Deurroeden 	1		
SDL 94.5 X185 R	DOOR 945x1850 	1		
Kood	GartenHaus GmbH	Materjal	File Maria28ABSD.dwg	Leht 2/2

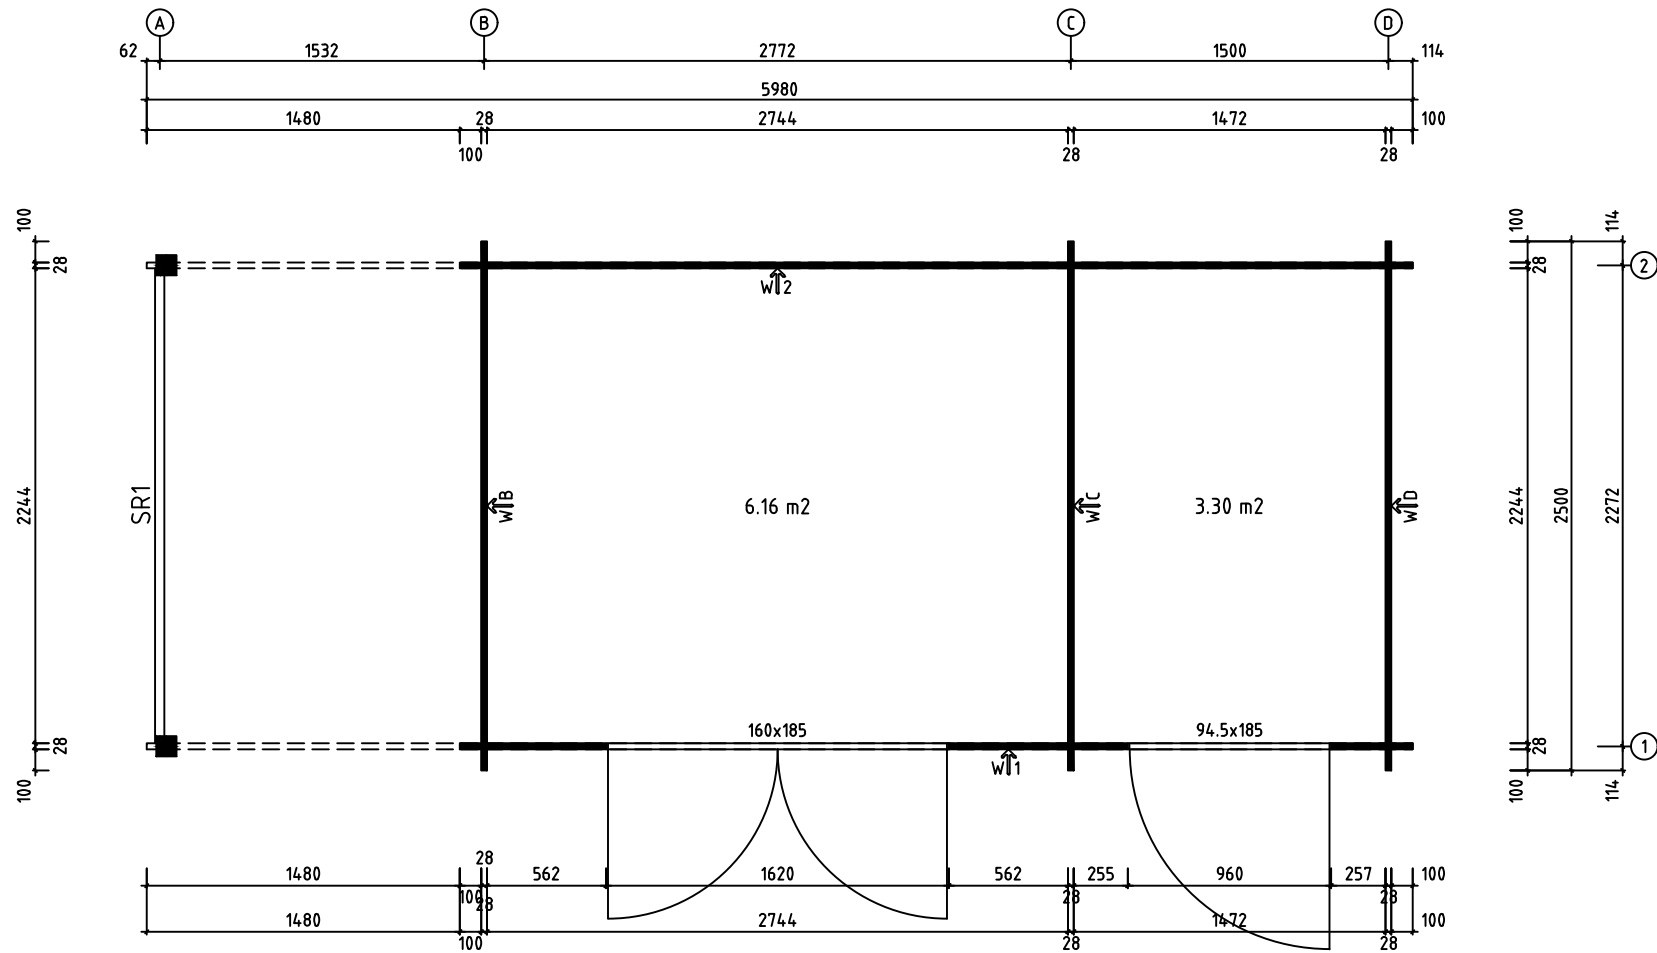


Model	Maria28ABSD	Drawing		PLAN	Page	
 www.gartenhaus-gmbh.de www.gartenhaus.at www.gartenhaus.ch +49 (0) 40 537 9978-50	Drawn by	R.Tamm	Material	28x114	Scale	1:25
	Date	27.03.2017	File	Maria28ABSD.dwg		

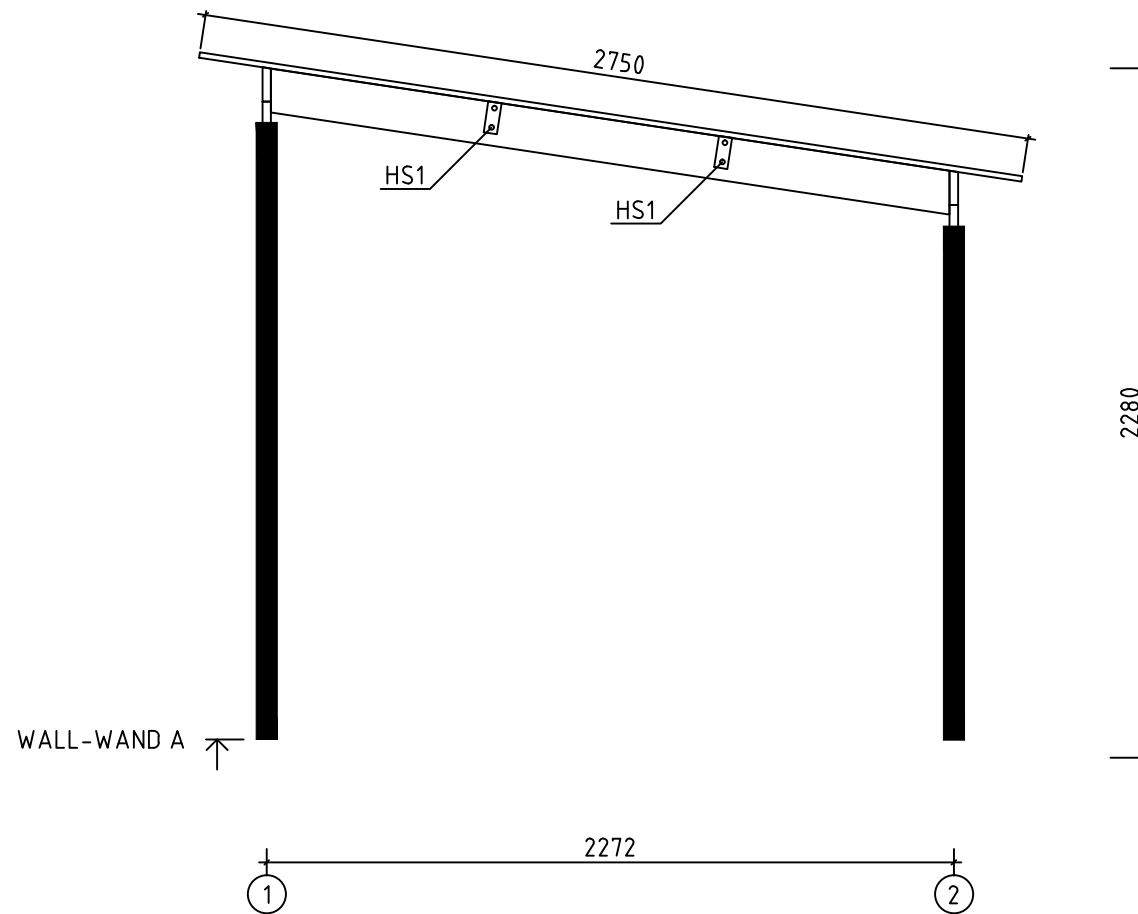


Model	Maria28ABSD	Drawing	WALL-WAND A		Page	2
 www.gartenhaus-gmbh.de www.gartenhaus.at www.gartenhaus.ch +49 (0) 40 537 9978-50	Drawn by	R.Tamm	Material	2.8x11.4	Scale	1:25
	Date	27.03.2017	File	Maria28ABSD.dwg		

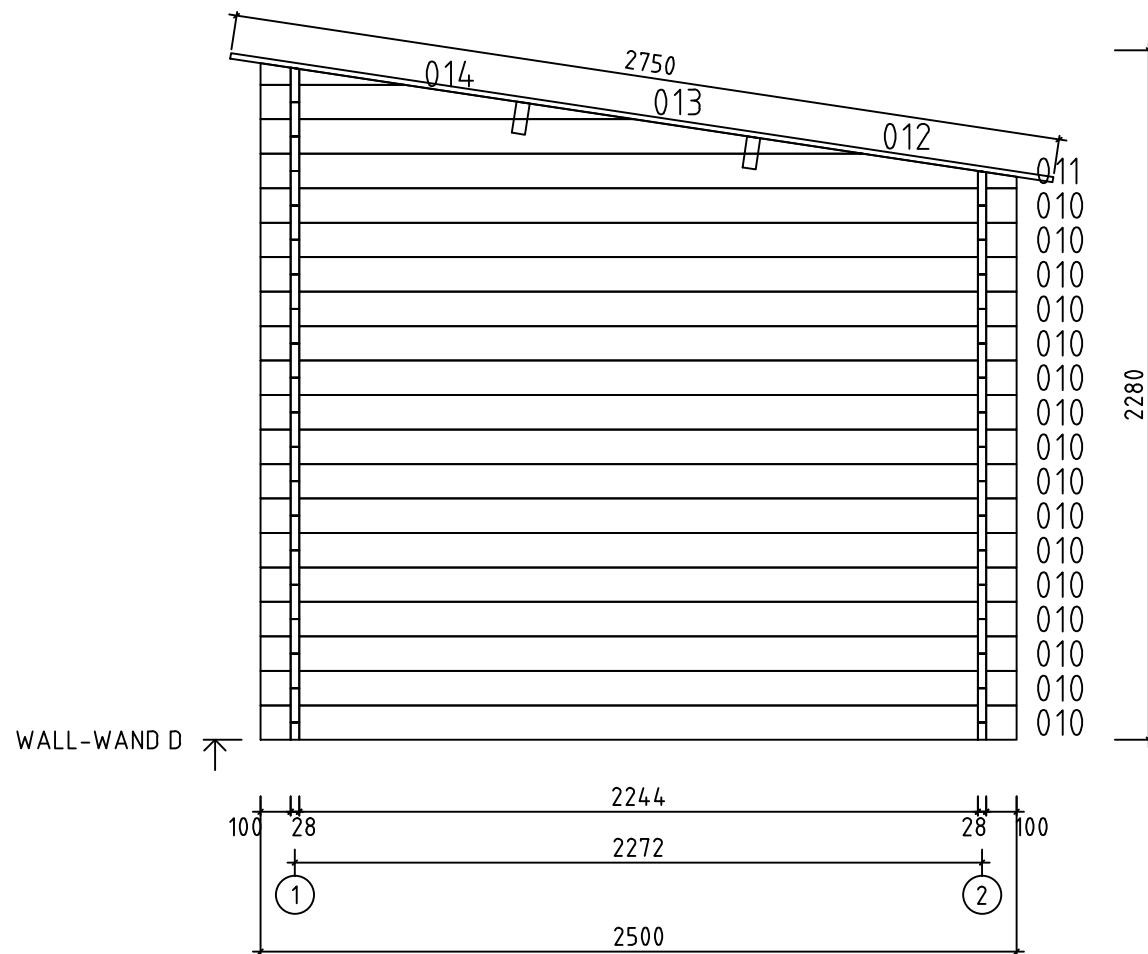

Model Maria28ABSD		Drawing WALL-WAND C		Page 4
 www.gartenhaus-gmbh.de www.gartenhaus.at www.gartenhaus.ch +49 (0) 40 537 9978-50	Drawn by R.Tamm	Material 2.8x11.4	Scale 1:25	
	Date 27.03.2017	File Maria28ABSD.dwg		


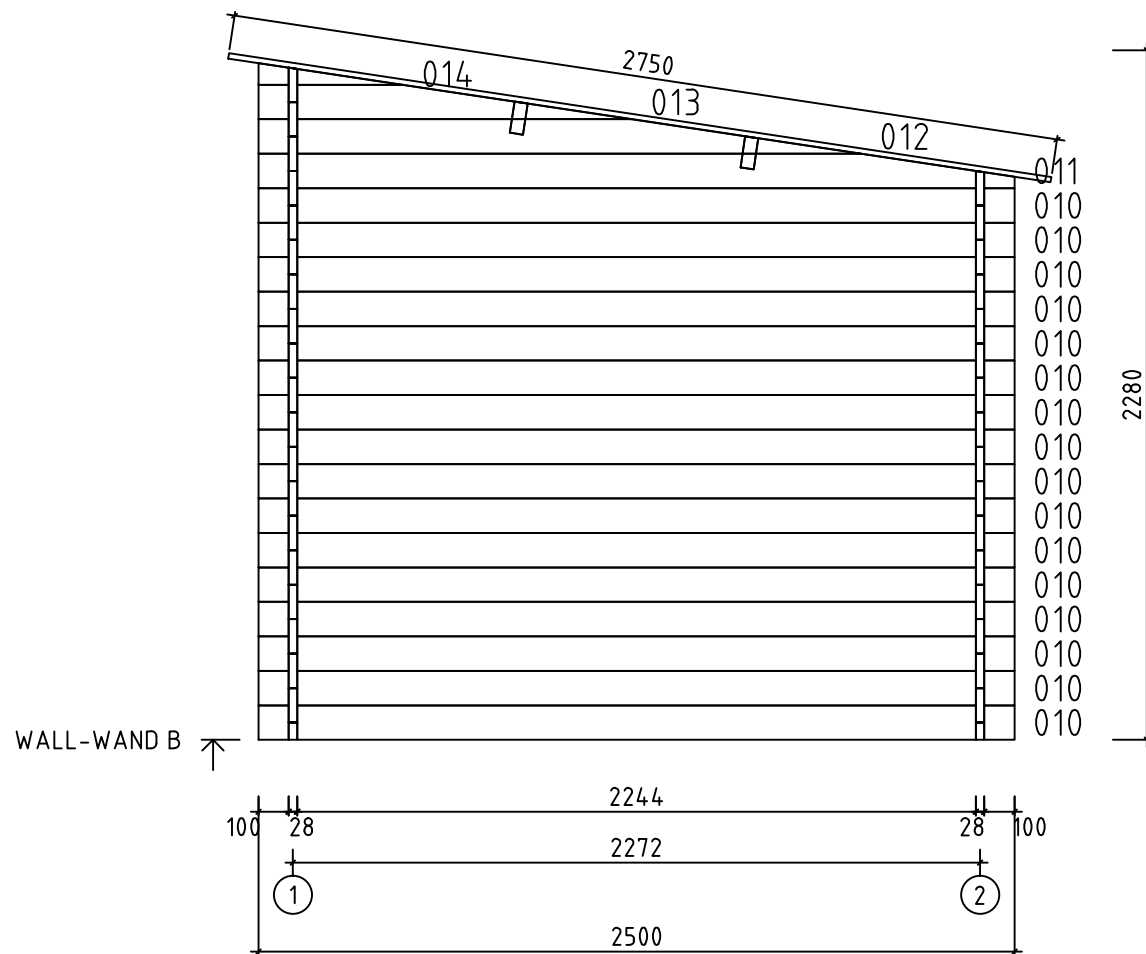


Model Maria28ABSD		Drawing WALL-WAND D		Page 5
 GartenHaus GmbH www.gartenhaus-gmbh.de www.gartenhaus.at www.gartenhaus.ch +49 (0) 40 537 9978-50	Drawn by R.Tamm	Material 2.8x11.4	Scale 1:25	
	Date 27.03.2017	File Maria28ABSD.dwg		

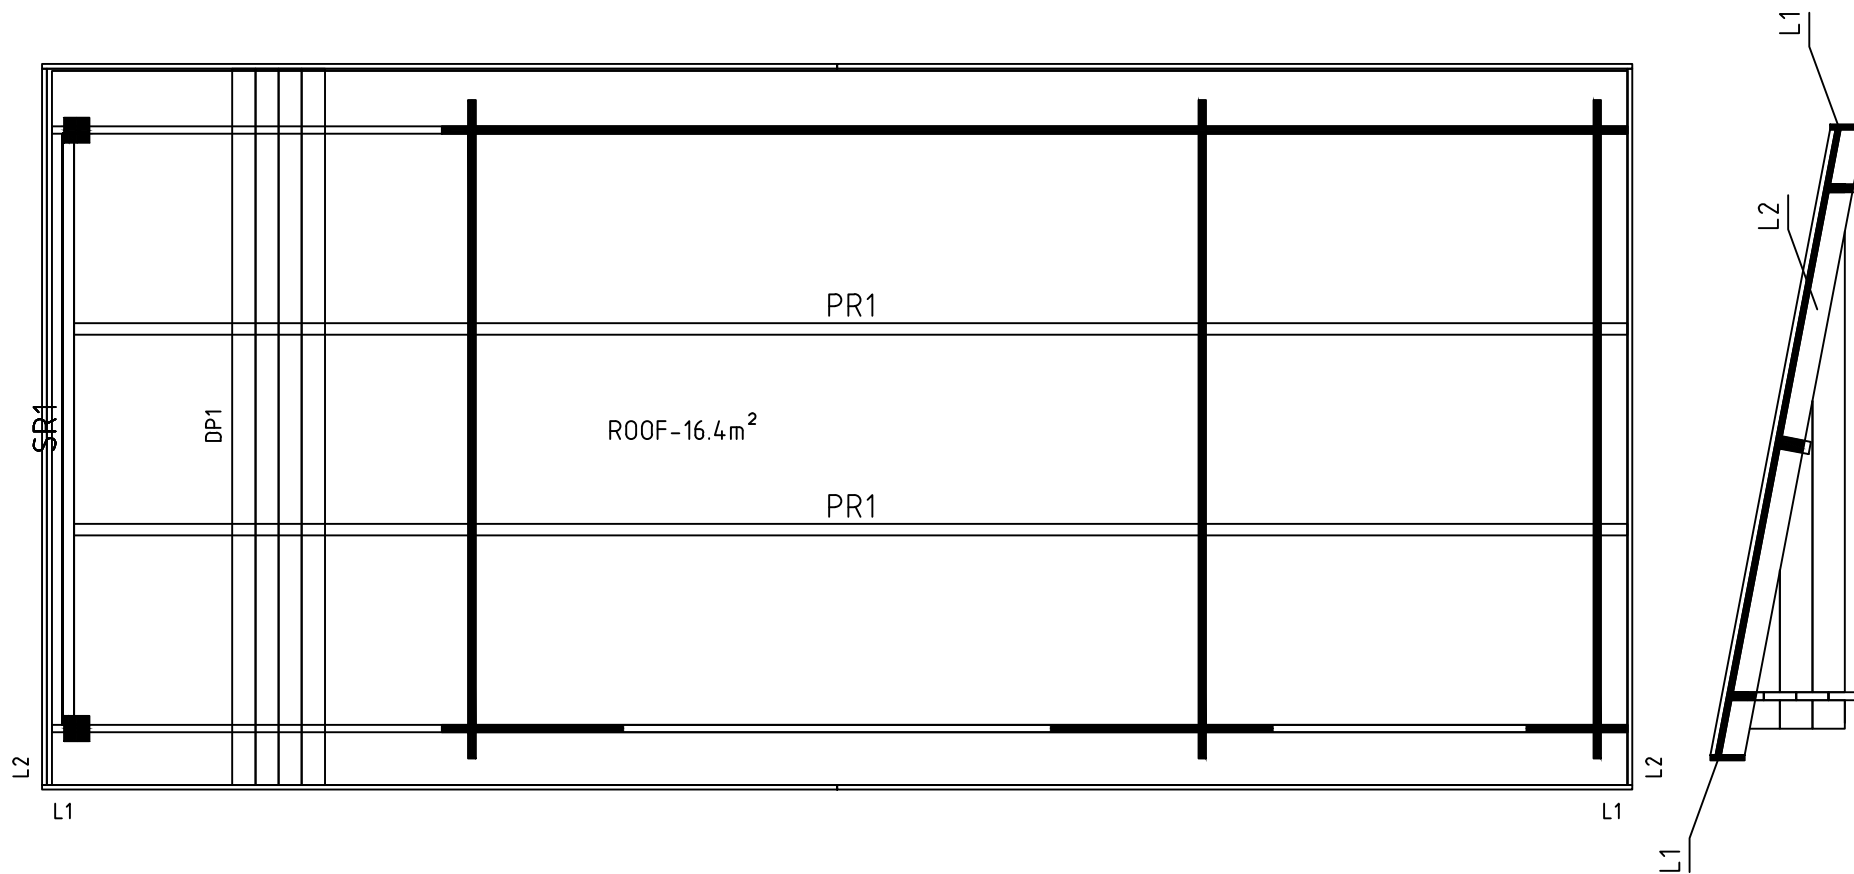


Model Maria28ABSD	Drawing R00F	Page
 www.gartenhaus-gmbh.de www.gartenhaus.at www.gartenhaus.ch +49 (0) 40 537 9978-50	Drawn by R.Tamm	Material 28x114 Scale 1:25
	Date 27.03.2017	File Maria28ABSD.dwg

The guide is illustrative. This guide is not project specification.
Der Leitfaden ist illustrativ. Dieser Leitfaden ist keine Projektspezifikation.
De gids is illustratief. Deze gids is geen projectspecificatie.

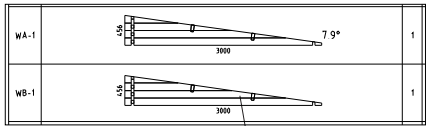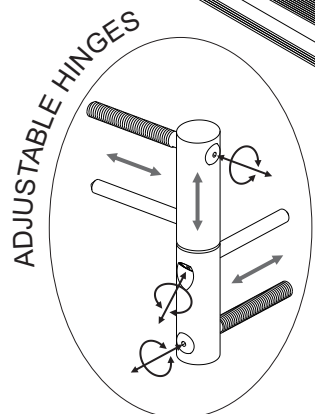

NB!

NB!

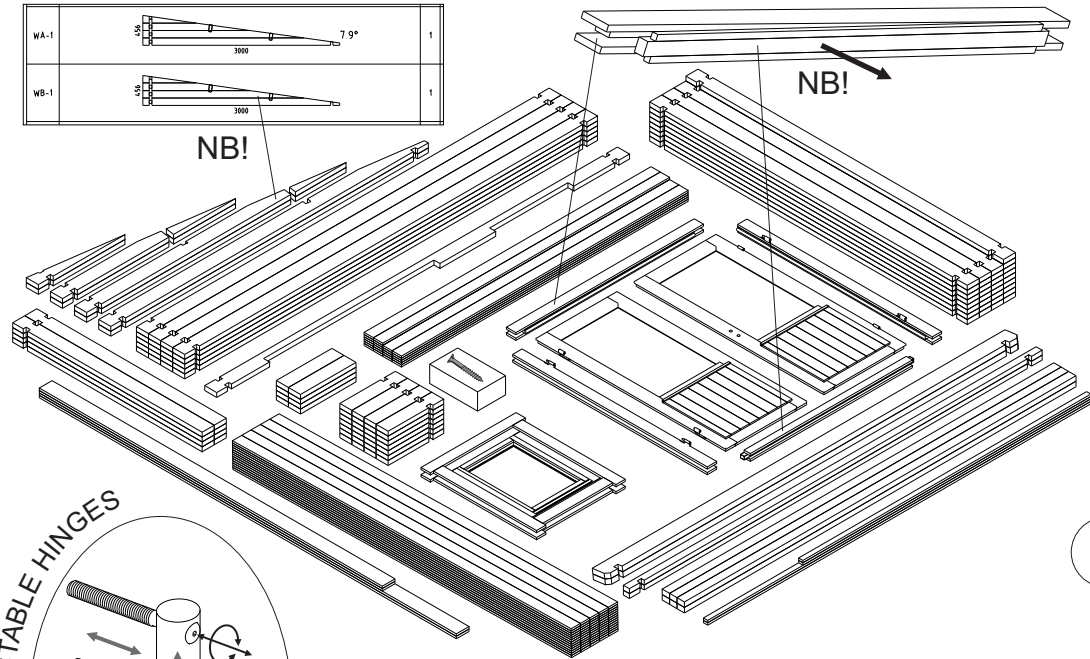


TYPE-A
5x90


TYPE-B
4x60

TYPE-B
4x60

TYPE-A
5x70

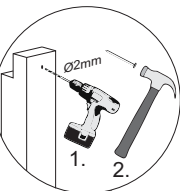


OPTIONS!

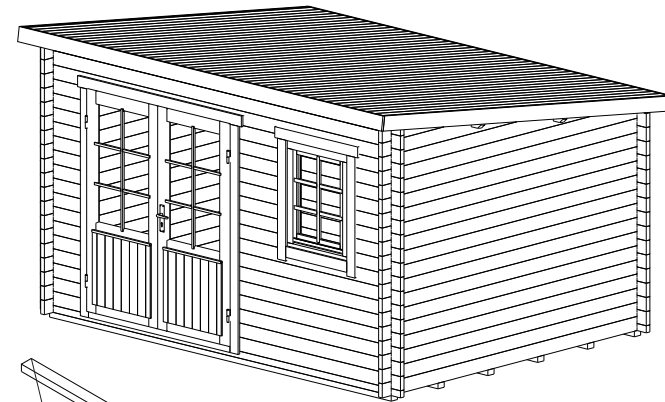


A=B

1





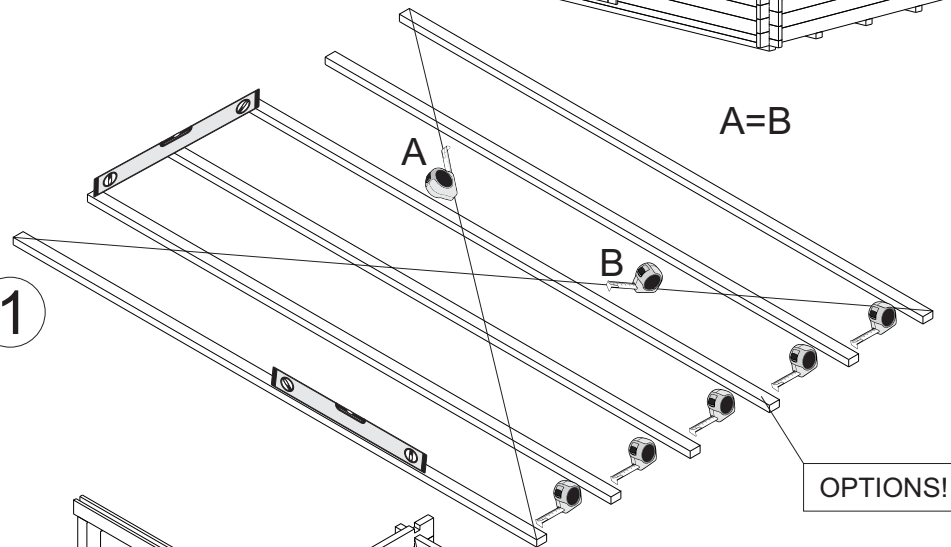


OPTIONS!

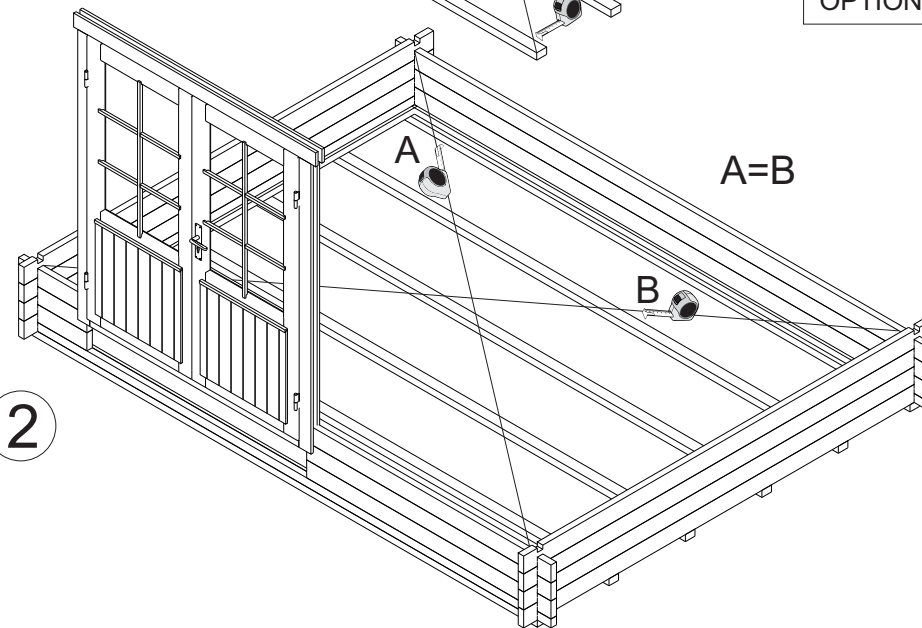


A=B

2

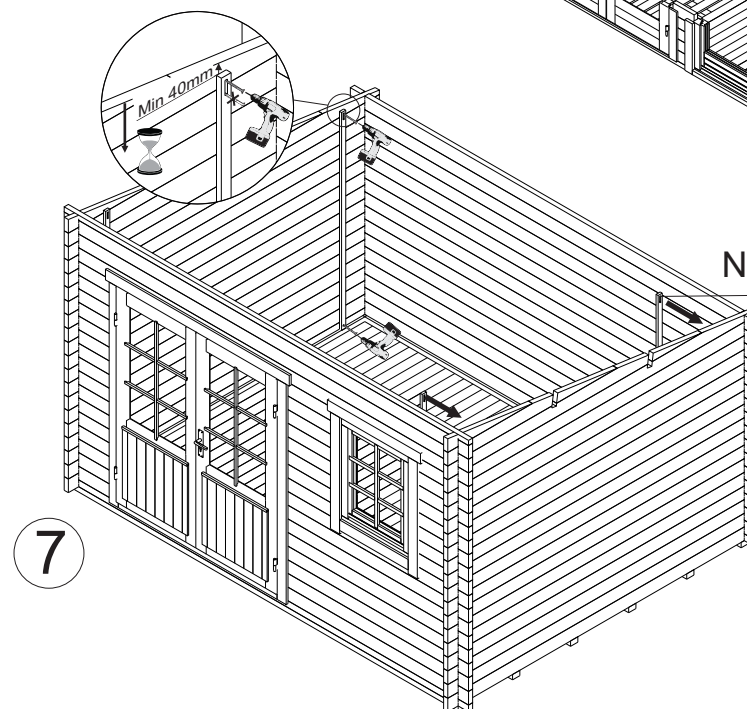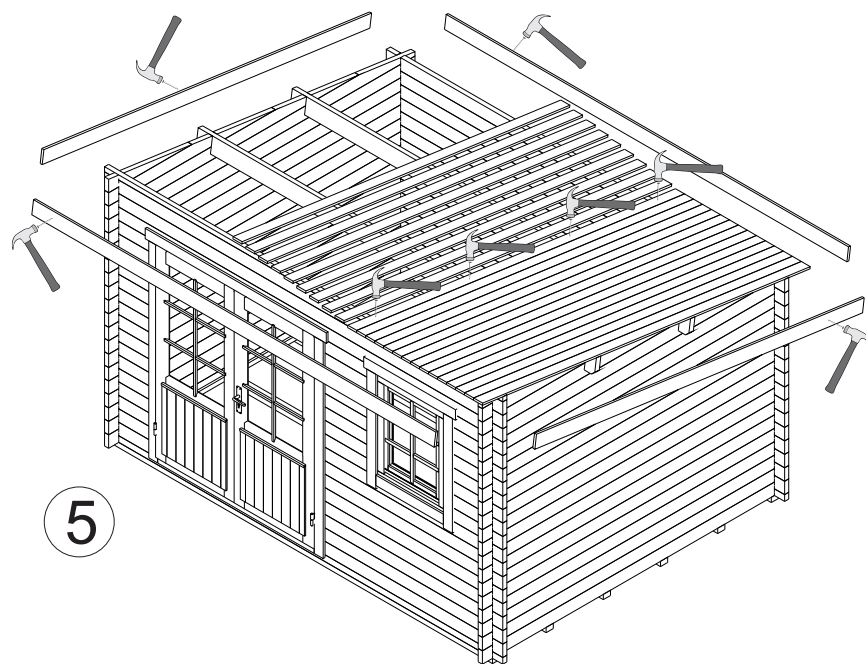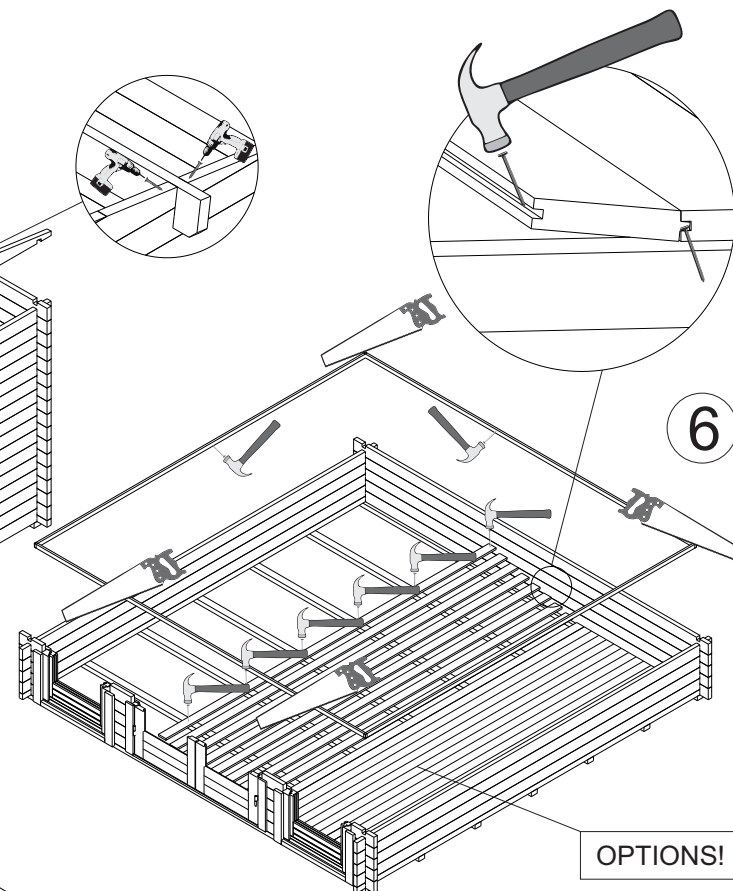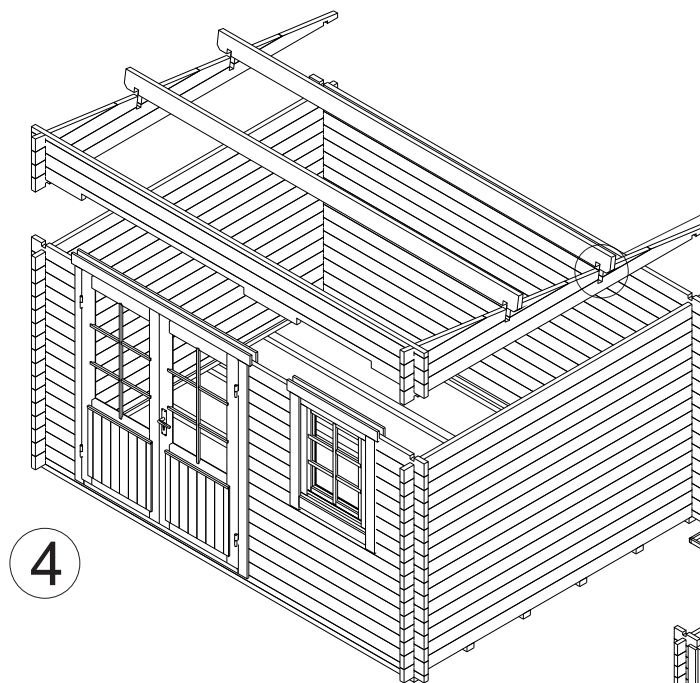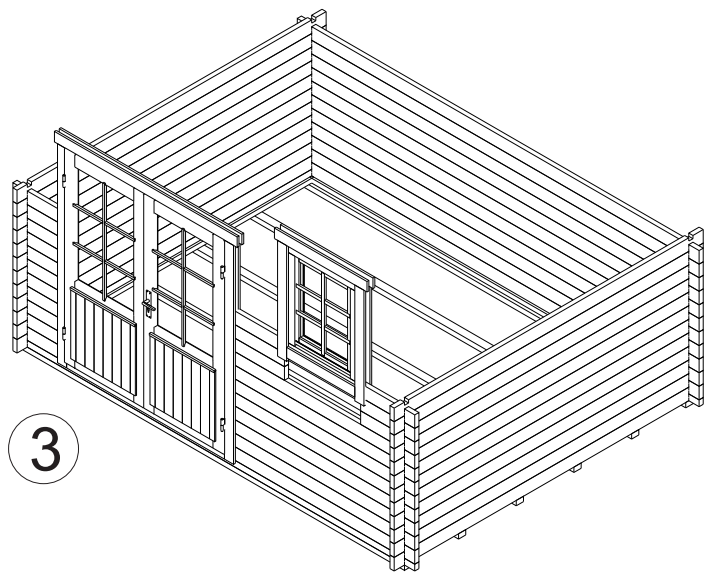

NB!

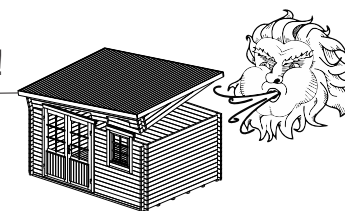

POST

