
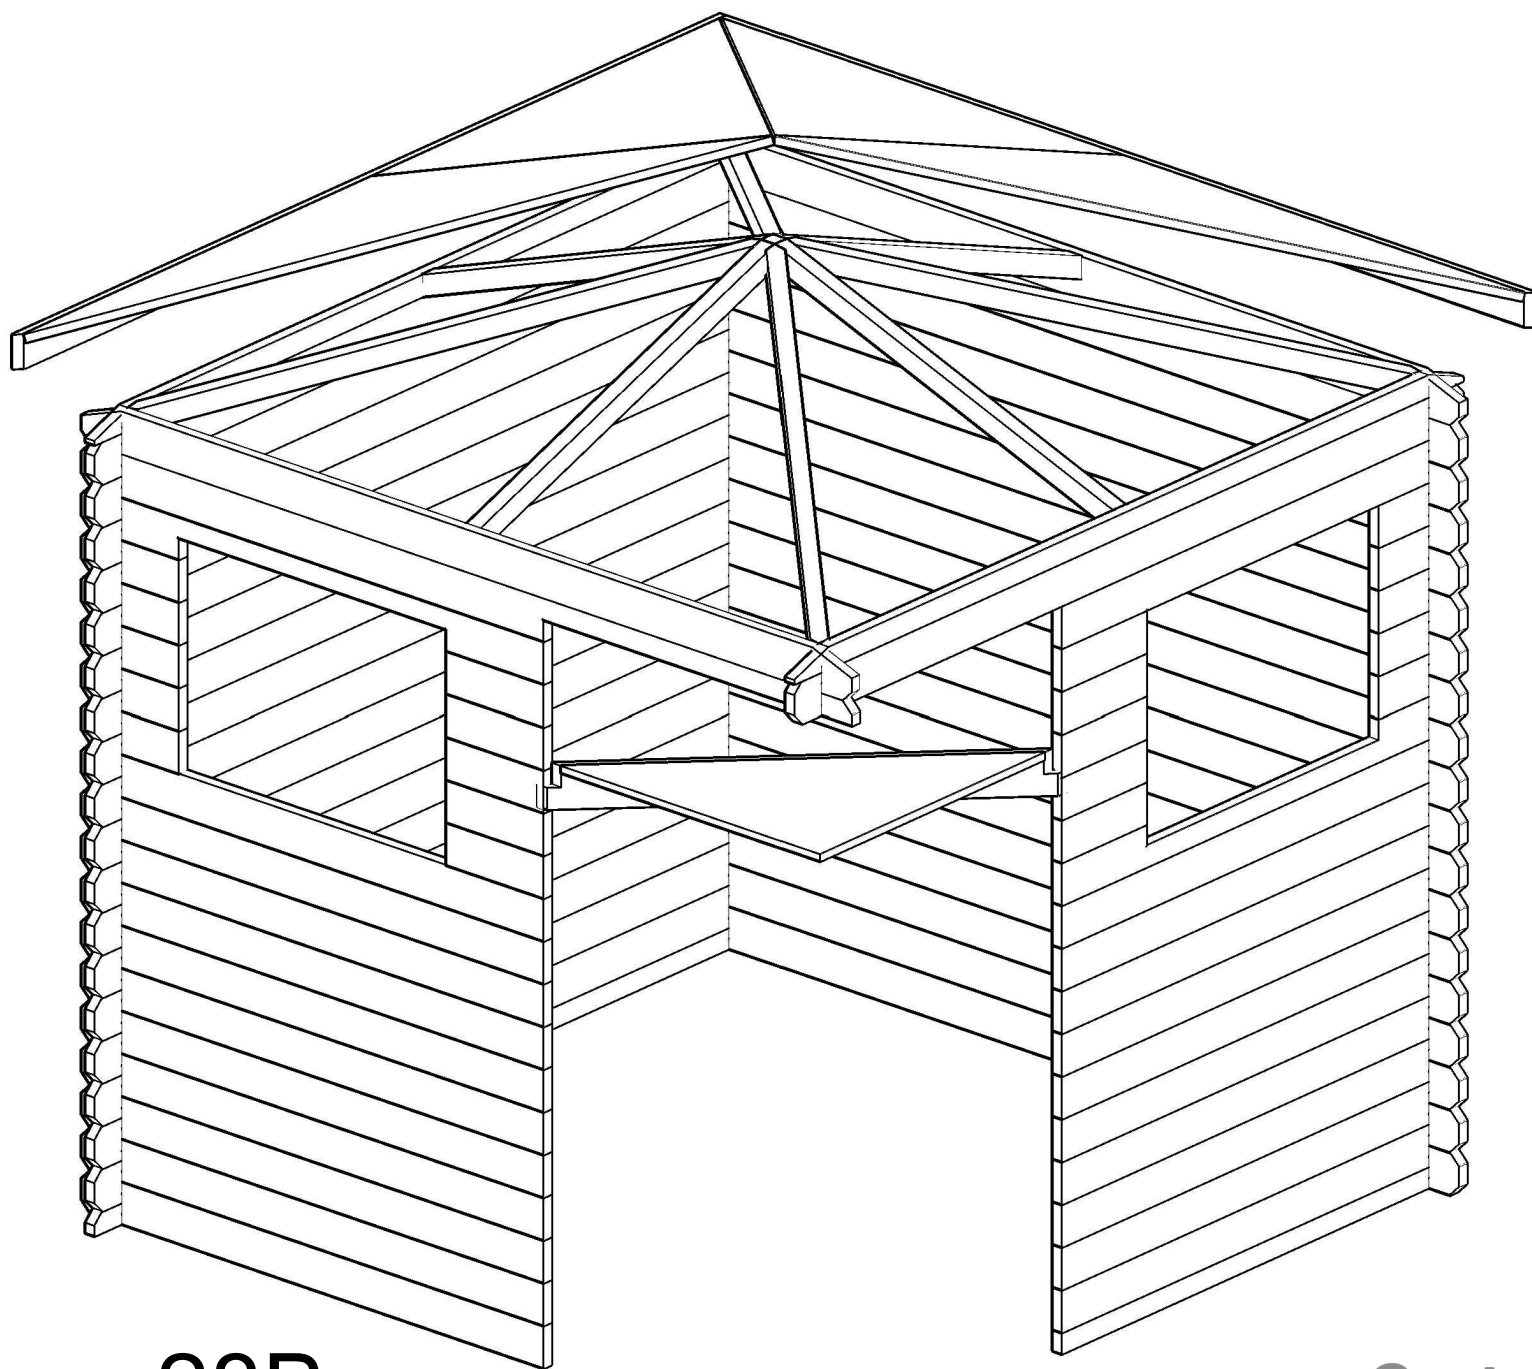
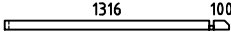
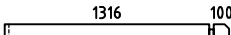
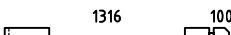
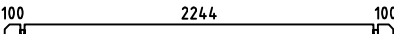
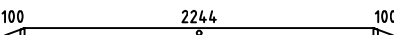
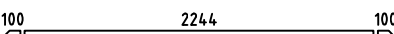
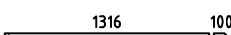
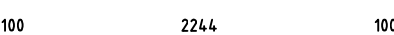
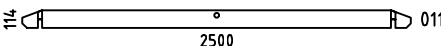
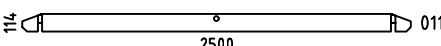
 
 
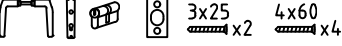
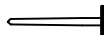
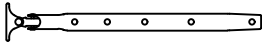
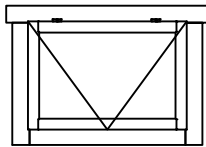
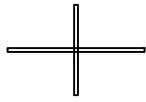
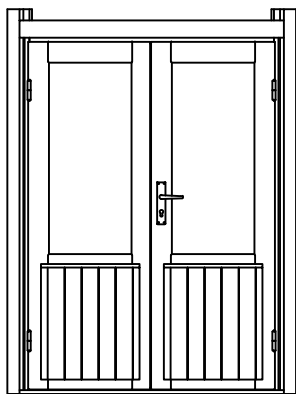
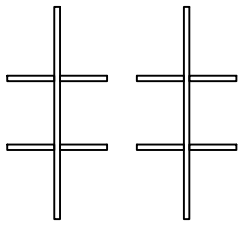
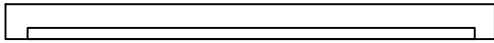
 
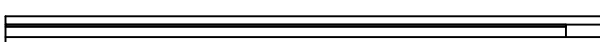
 


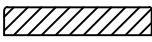


Sunny28B


Pos	Specification-Spezifikation-Specificatie Sunny28B	St.	Profile (mm)	Length (mm)
001		1	28x57	1444
002		22	28x114	1444
003		1	28x114	1444
004		10	28x114	285
005		10	28x114	285
006		37	28x114	2500
007		2	28x57	2500
008		1	28x57	2500
009		1	28x114	1444
010		1	28x114	2500
WA-1	 20°	1		
WB-1		1		
SR2	RAFTER-DACHSPARREN-DAKSPAR 	4	44x55	1621
SR1	RAFTER-DACHSPARREN-DAKSPAR 	4	44x55	1192
	Eave Board-Traufbret-Dakranden board 	4	18x70	2750
DE1	Roof Panel-Dach Elemente-Dakpanelen 	4+4	1445x1347	
	Storm Brace-Sturmleiste 	3	18x40	2000
PE1	Ceiling Element-Deckenelement-Plafond Element 1 	1	830x1173	
	Double Door Set-Doppeltür Satz-Dubbele Deur Set 	1		
	Nail-Nagel-Spijker 1.2x20 	25	1.2x20	
N1	Ridge piece-Firstelement-Nokstuk 	1		
	Screw-Schraube-Schroef 4x60 	80		
	Ventilation Panel-Lüftungsgitter Set 	1		
WS1	Window Stay-Fensterfeststelle 	2		
	Wood Bolt set for Storm Brace-Holzschraubensatz für Sturmleisten 6x45 	6		
Kood	Sunny28B	Materjal	File Sunny28B.dwg	Leht 1/2

Pos	Specification-Spezifikation-Specificatie Sunny28B			St.	Profile (mm)	Length (mm)
HS1	Wood Bolt set-Holzschraubesatz-Hout Bout 8x80 			4		
W4N 86.5 x60.5	WINDOW 865x605			2		
	 Window Glazing Bar Fenstersprossen Raamroeden 					
DD6P 127.2 x189.1	DOOR 1272x1891			1		
	 Door Glazing Bar Türsprossen Deurroeden 					
	CORNER DOOR SET					
1	Top Jamb			1	58x42	1272
2	Threshold			1	58x42	1272
3-4	Vertical Jamb			2	58x42	1891
5-6	Post Set			1+1	42x61	2020
7-8	Cover Slat			2	40x18	1860
9-10	Casting			2	18x95	1500
	Screw-Schraube-Schroef 4x60			16		
	Screw-Schraube-Schroef 5x90			16		
Kood	Sunny28B	Materjal	File	Sunny28B.dwg	Leht	2/2


H = 1.500 m
TOTAL: 4.65 m2

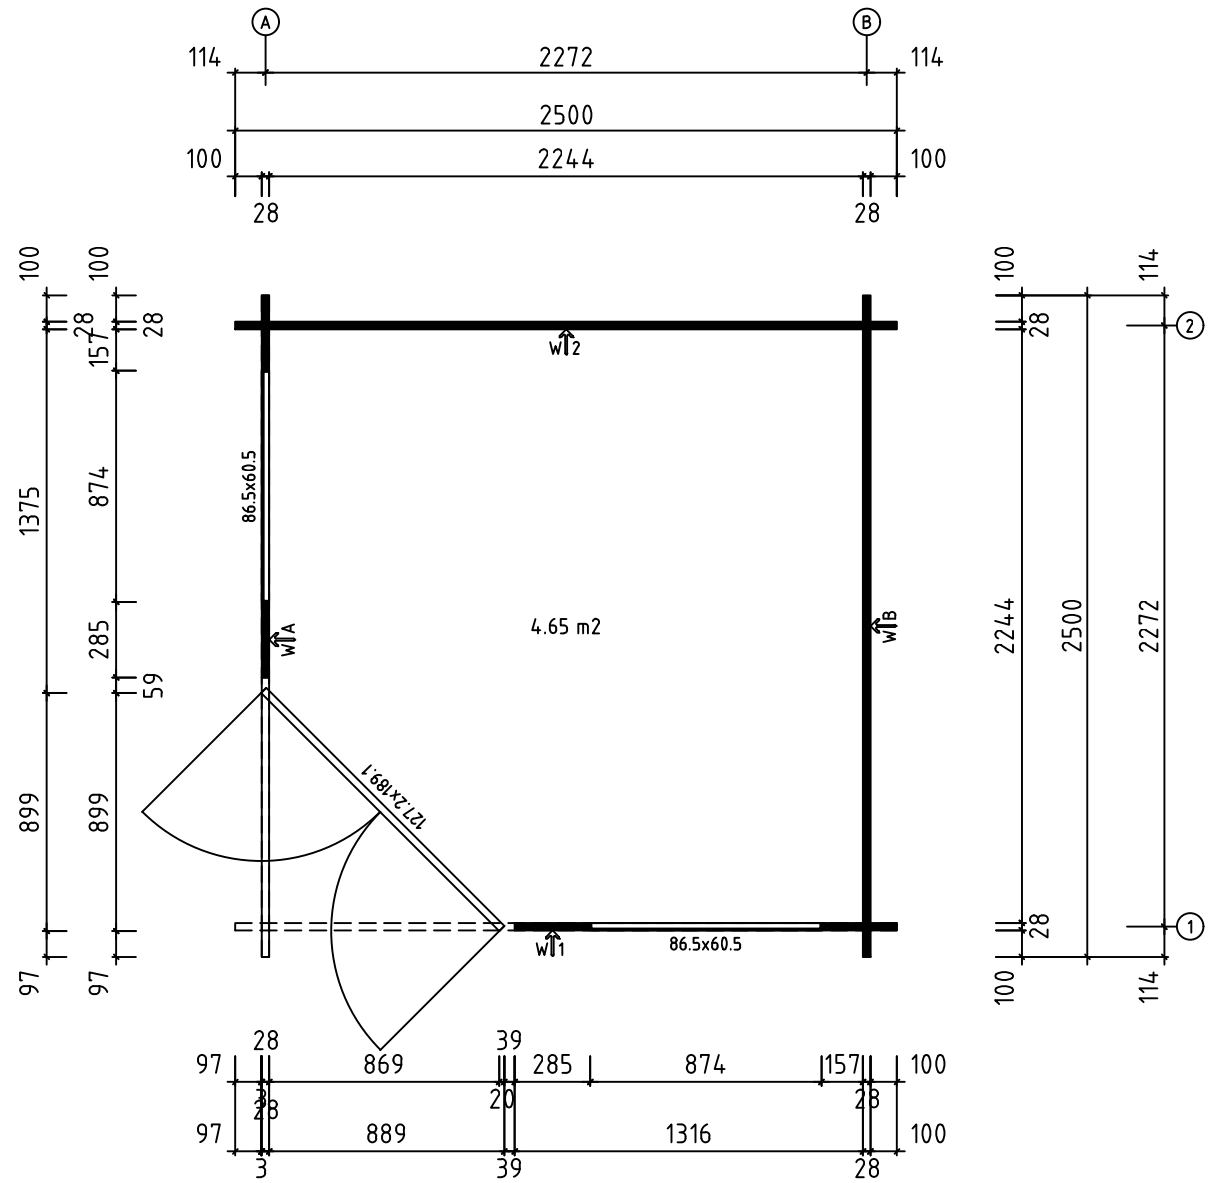


Model Sunny28B		Drawing PLAN		Page	
 www.gartenhaus-gmbh.de www.gartenhaus.at www.gartenhaus.ch +49 (0) 40 537 9978-50		Drawn by J.Soo	Material 28x114	Scale 1:20	
		Date 23.11.2018	File Sunny28B.dwg		

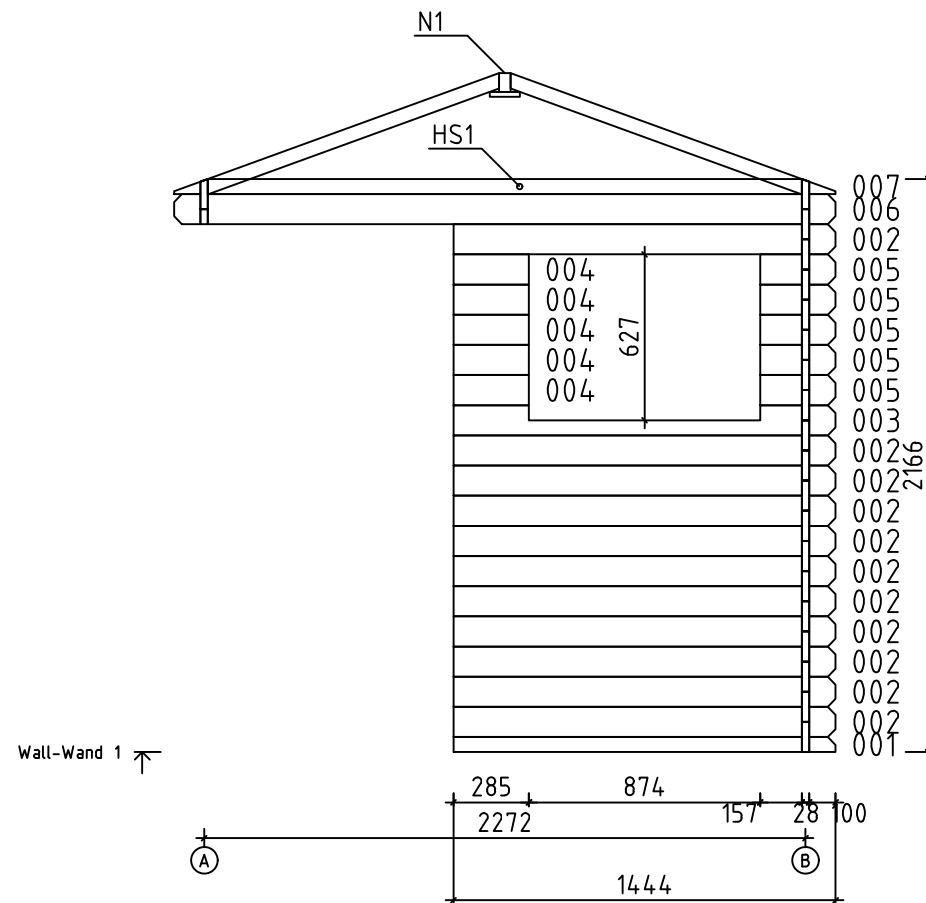


Model Sunny28B		Drawing WALL-WAND 1		Page 6	
 GartenHaus GmbH	www.gartenhaus-gmbh.de www.gartenhaus.at www.gartenhaus.ch +49 (0) 40 537 9978-50	Drawn by J.Soo	Material 2.8x11.4	Scale 1:20	
		Date 23.11.2018	File Sunny28B.dwg		

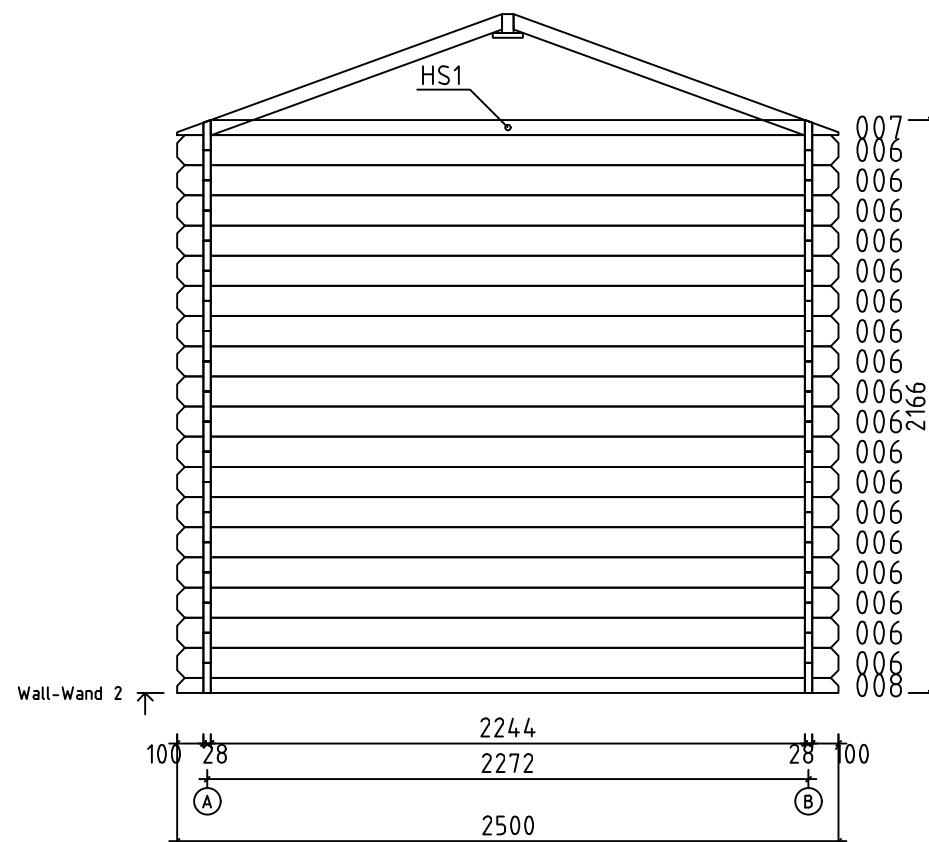


Model	Sunny28B	Drawing		WALL-WAND 2	Page	7	
 GartenHaus GmbH	www.gartenhaus-gmbh.de www.gartenhaus.at www.gartenhaus.ch +49 (0) 40 537 9978-50	Drawn by	J.Soo	Material	2.8x11.4	Scale	1:20
		Date	23.11.2018	File	Sunny28B.dwg		

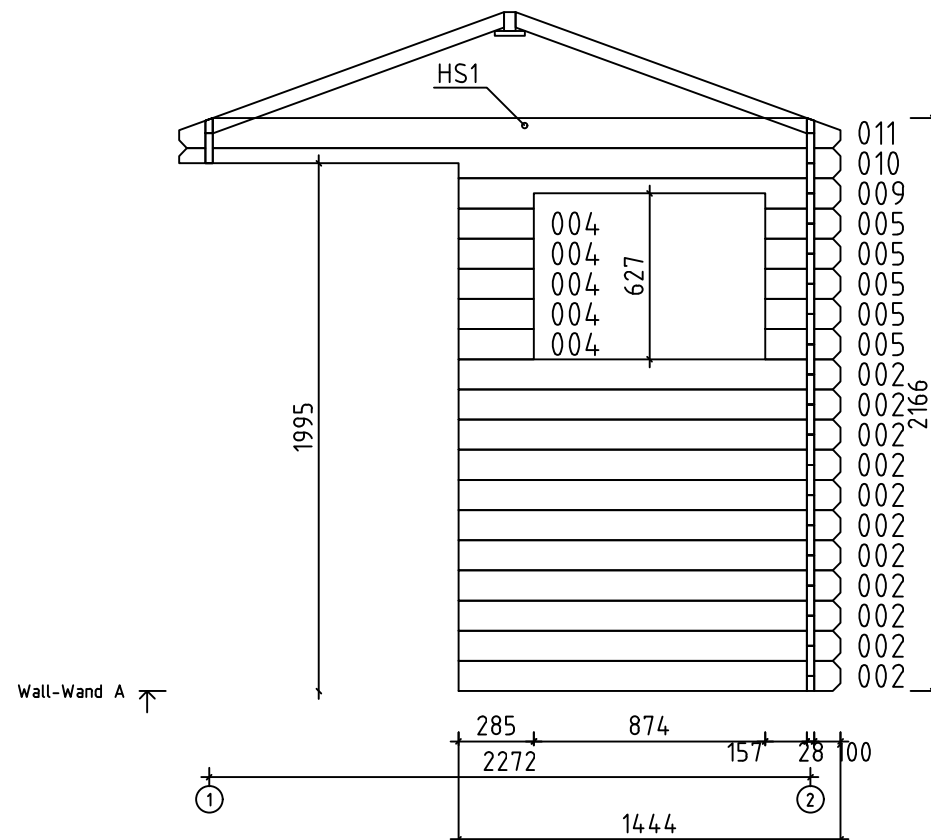

Model Sunny28B		Drawing WALL-WAND A		Page 3
 www.gartenhaus-gmbh.de www.gartenhaus.at www.gartenhaus.ch +49 (0) 40 537 9978-50	Drawn by J.Soo	Material 2.8x11.4	Scale 1:20	
	Date 23.11.2018	File Sunny28B.dwg		




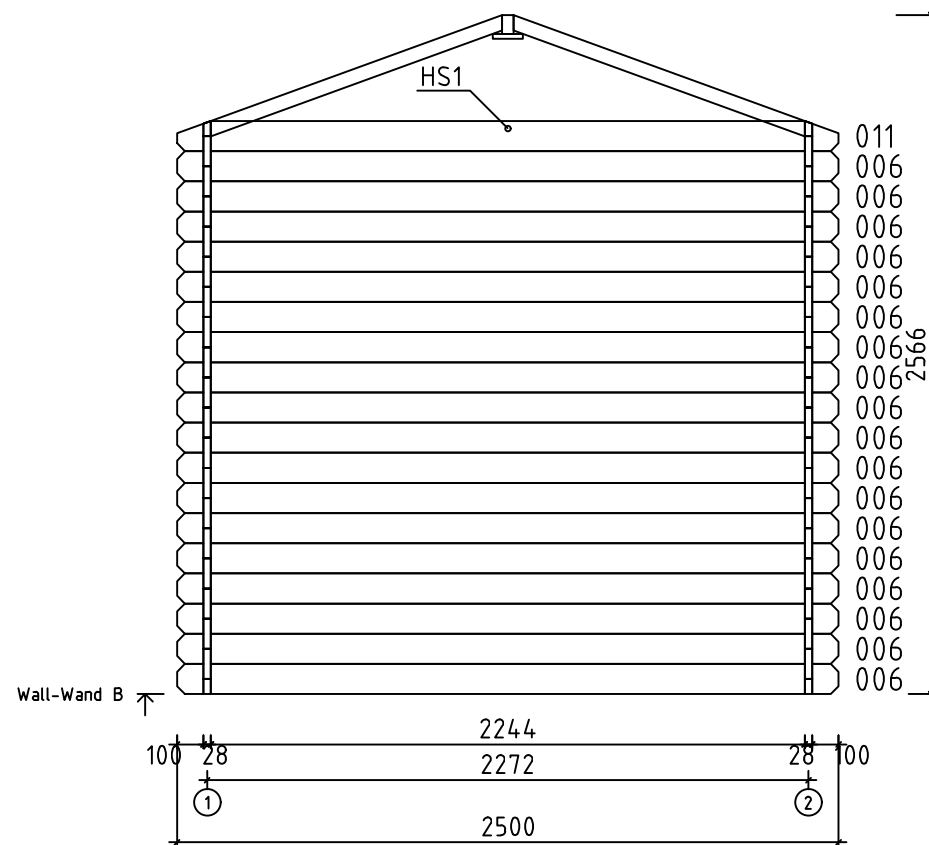




Model Sunny28B		Drawing WALL-WAND B		Page 4	
 www.gartenhaus-gmbh.de www.gartenhaus.at www.gartenhaus.ch +49 (0) 40 537 9978-50	Drawn by J.Soo	Material 2.8x11.4	Scale 1:20		
	Date 23.11.2018	File Sunny28B.dwg			

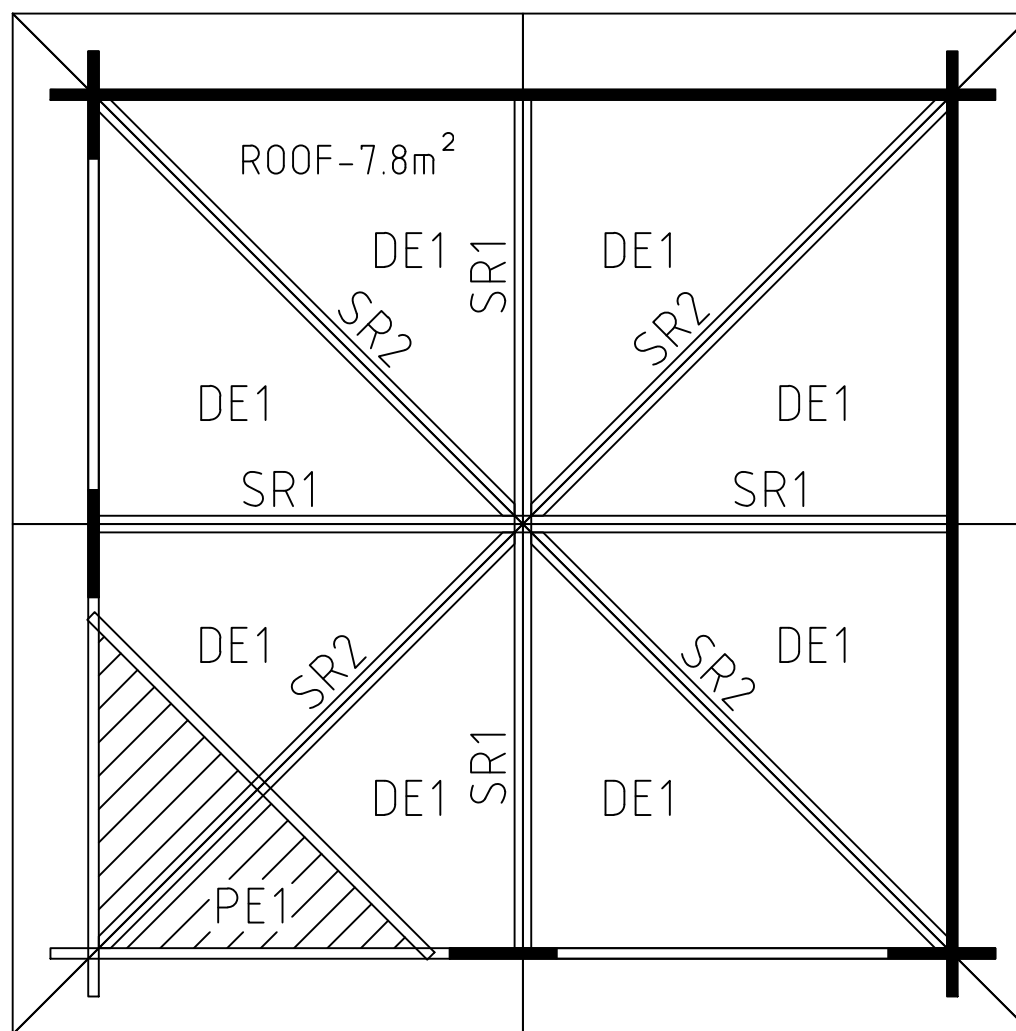





Model Sunny28B		Drawing ROOF		Page
 www.gartenhaus-gmbh.de www.gartenhaus.at www.gartenhaus.ch +49 (0) 40 537 9978-50	Drawn by J.Soo	Material 28x114	Scale 1:20	
	Date 23.11.2018	File Sunny28B.dwg		

The guide is illustrative. This guide is not project specification.
Der Leitfaden ist illustrativ. Dieser Leitfaden ist keine Projektspezifikation.
De gids is illustratief. Deze gids is geen projectspecificatie.

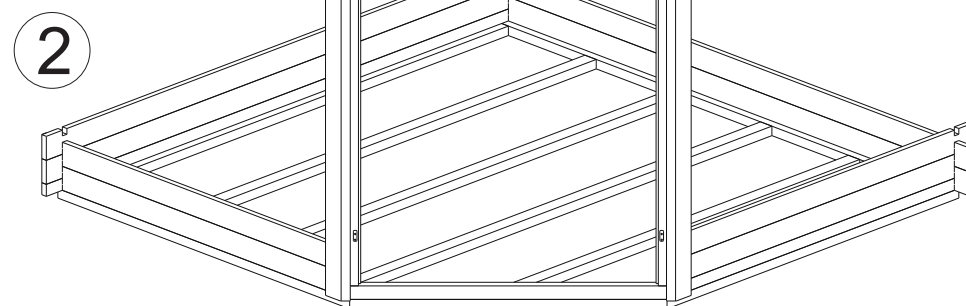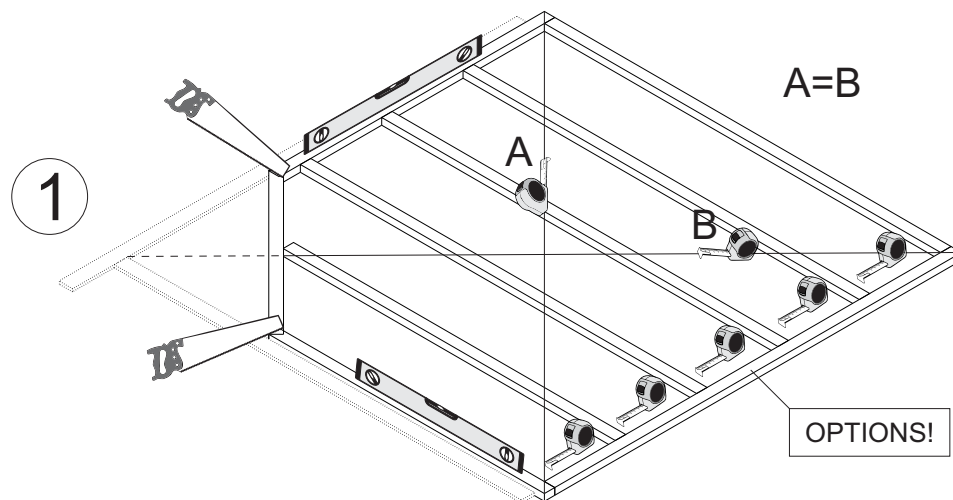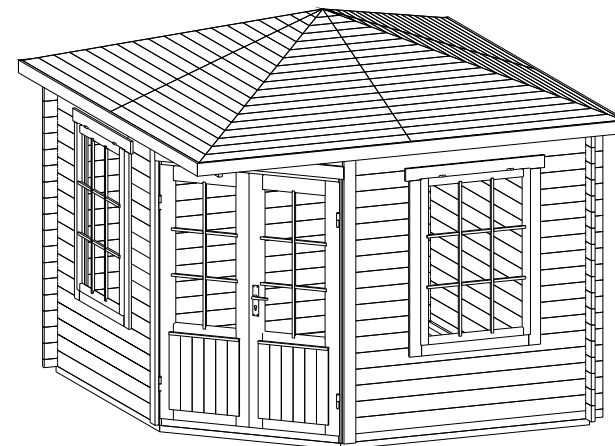
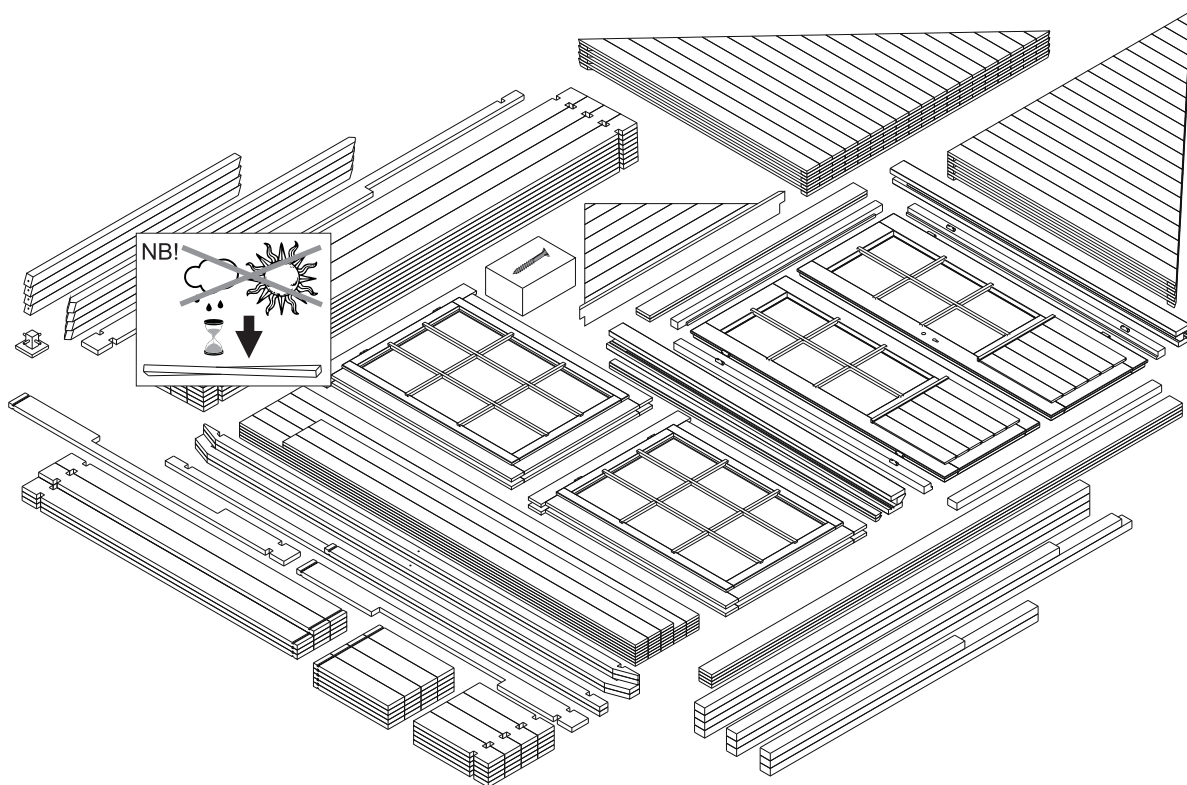


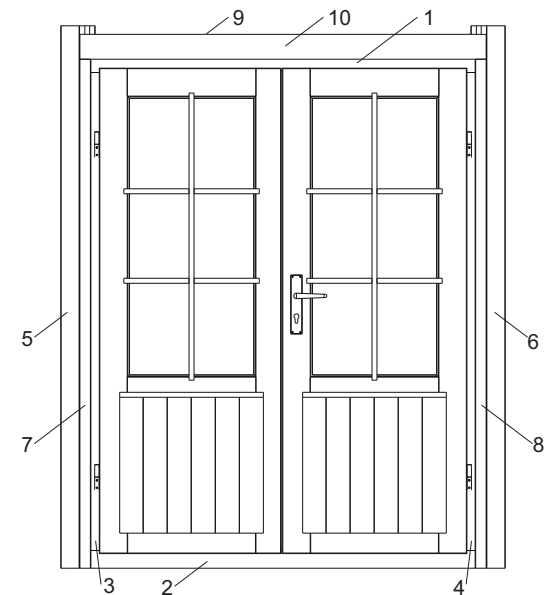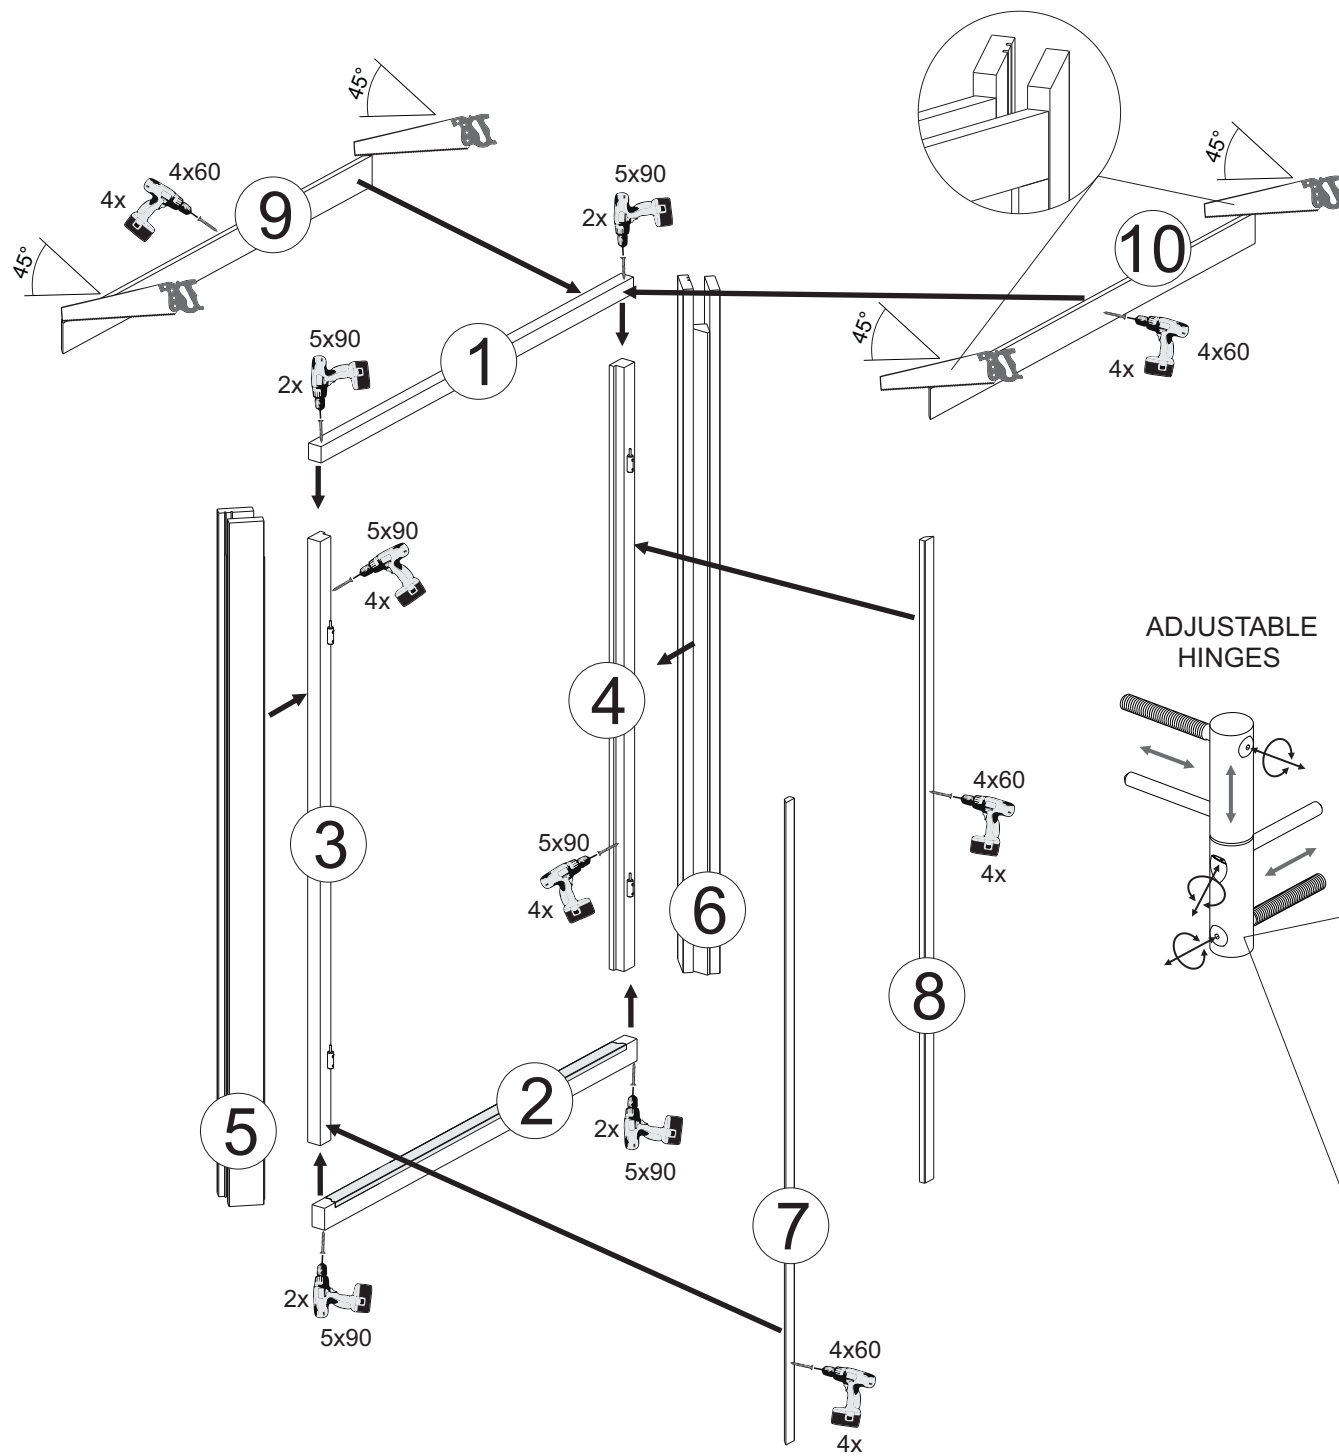

ADJUSTABLE HINGES

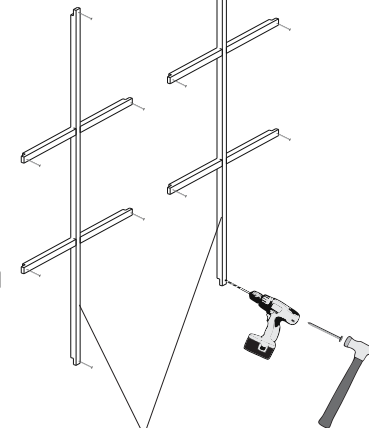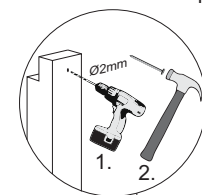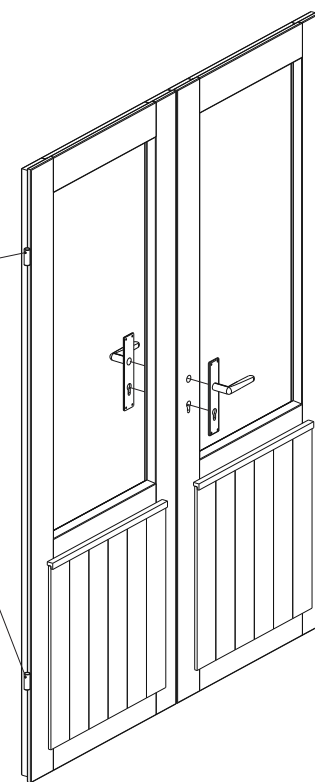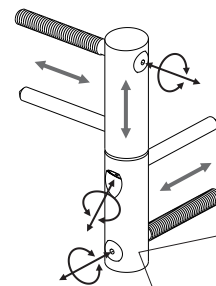

OPTIONS!

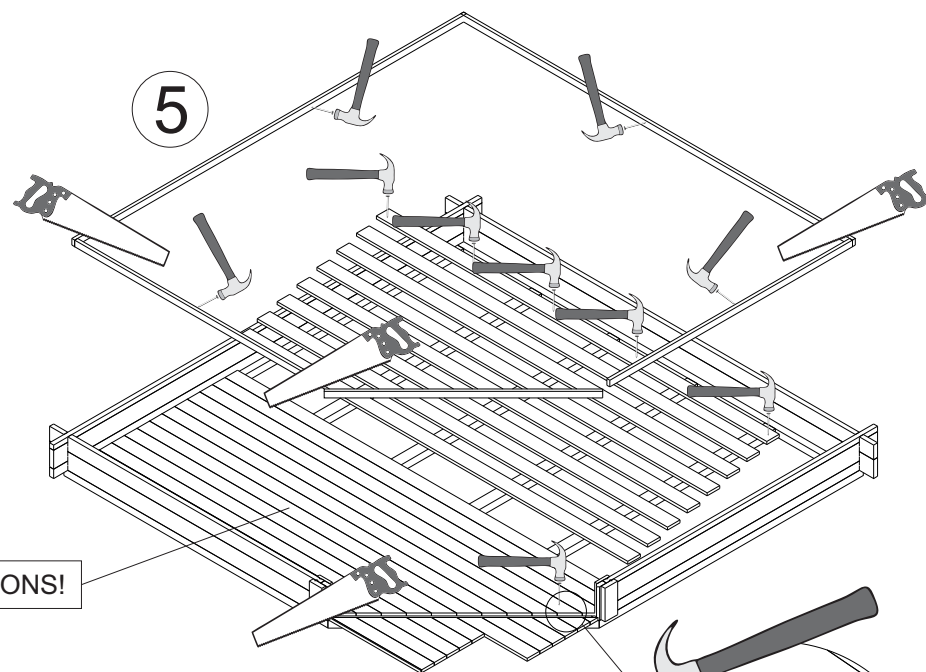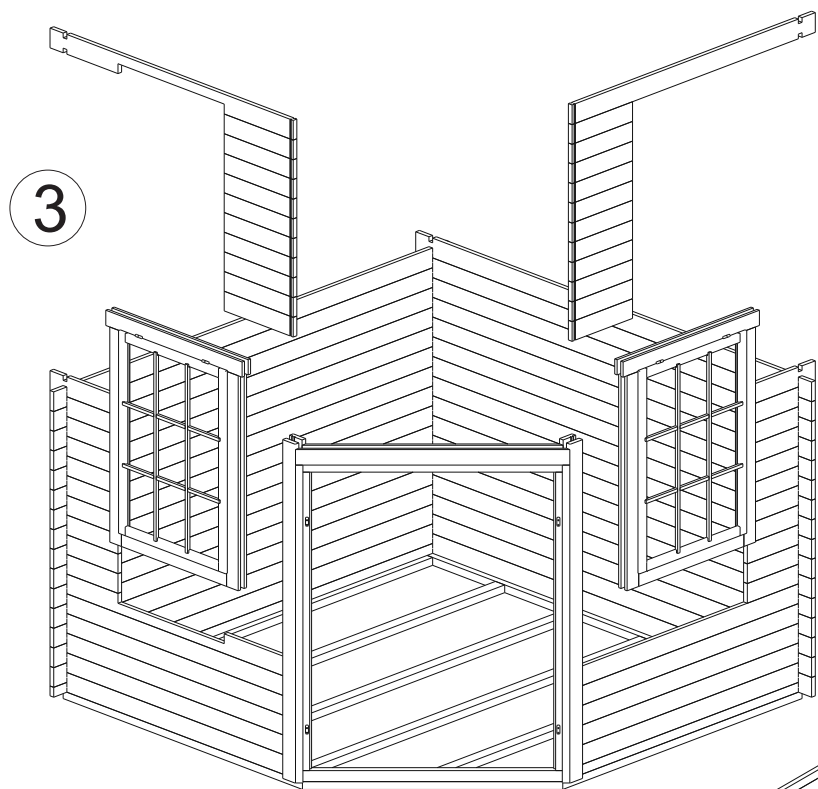

OPTIONS!

